


FORM NO. 1.

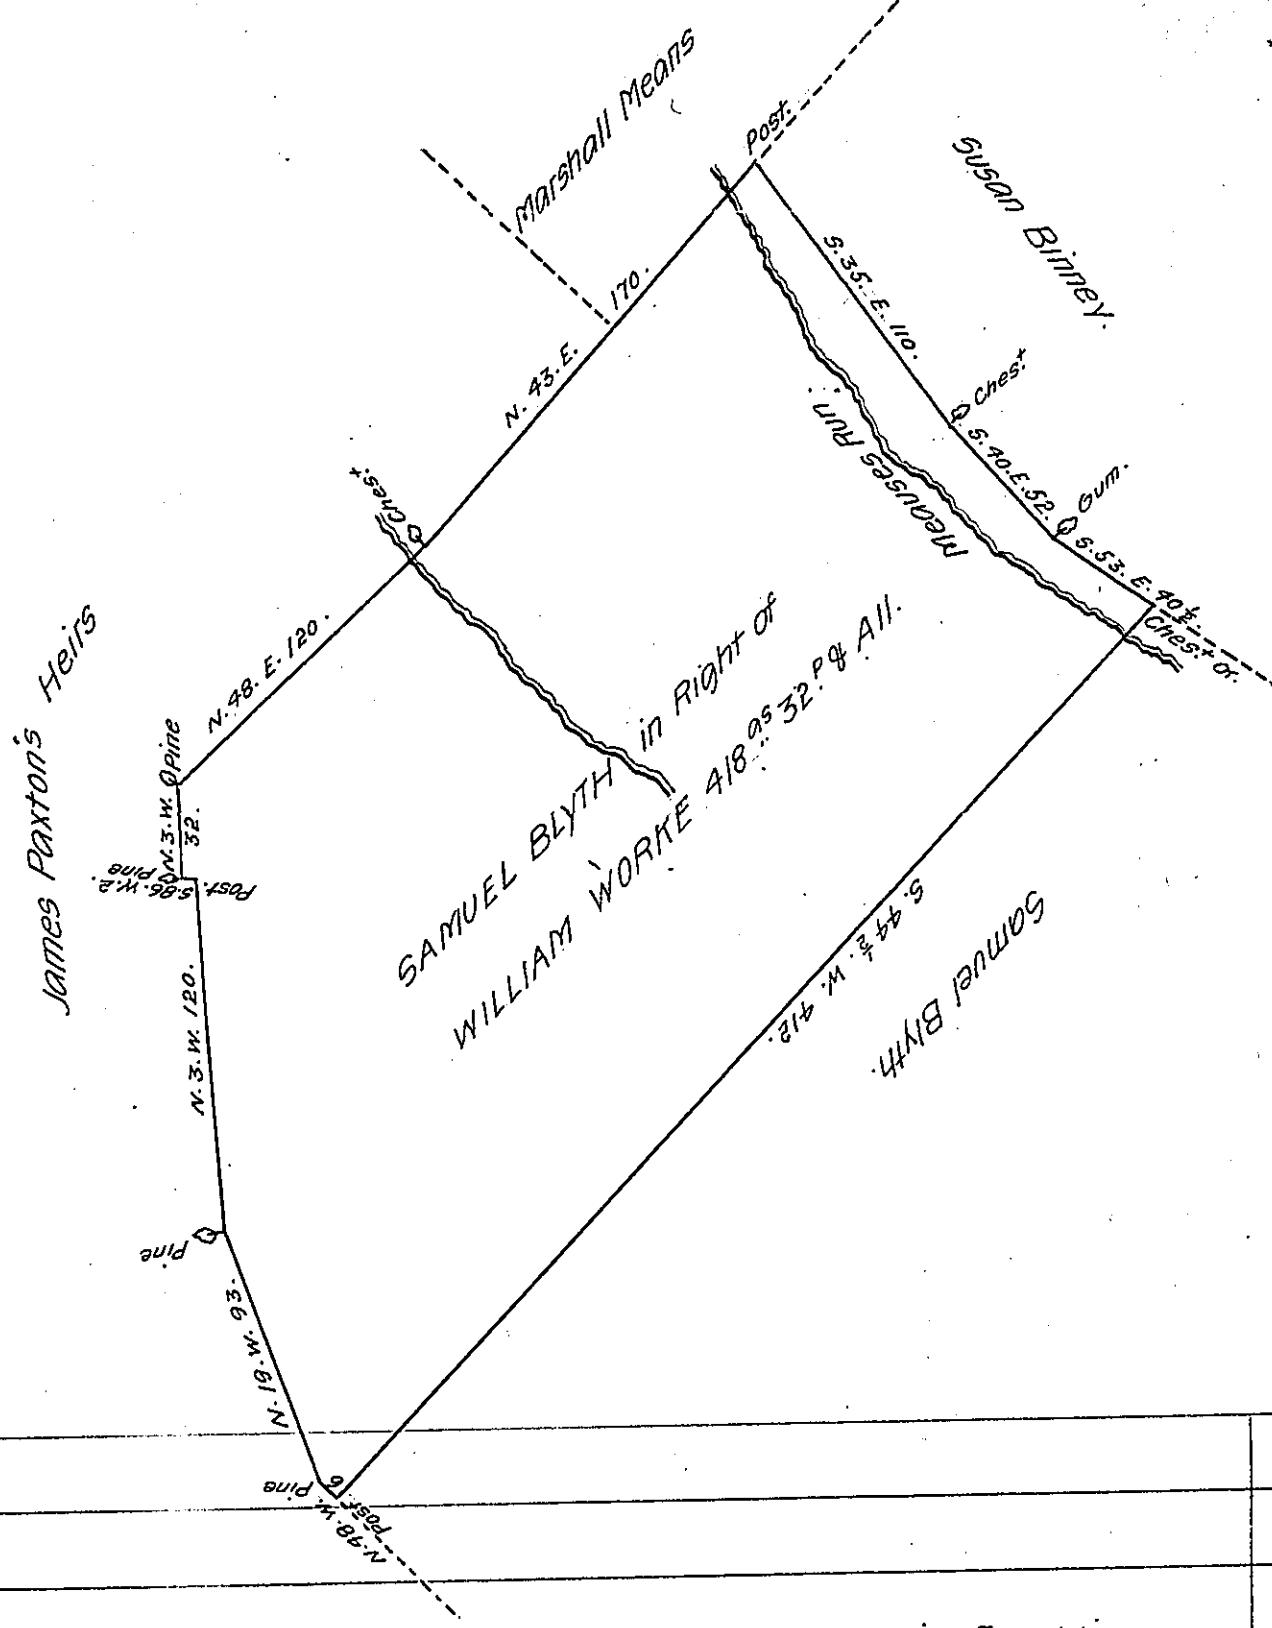

A Draught of a Tract of Land situated in Southampton Township Franklin
County (part whereof supposed to be in Hopewell Township Cumberland
County) Containing Four hundred and eighteen acres and thirty two
perches and Allowance of six p. cent for Roads &c Surveyed September
21st 1810 for Samuel Blyth in pursuance of a warrant granted to William
Worke Dated March 10th 1794.

Thomas Poe. D.S.

To Andrew Porter Esq'

Surveyor General of Penn.

IN TESTIMONY that the above is a copy of the original remaining on file in
the Department of Internal Affairs of Pennsylvania, made
conformably to an Act of Assembly approved the 16th day of
February 1833, I have hereunto set my hand and caused
the Seal of said Department to be affixed at Harrisburg,
this nineteenth day of June 1907.

Henry Howell
Secretary of Internal Affairs.