


A-77-26

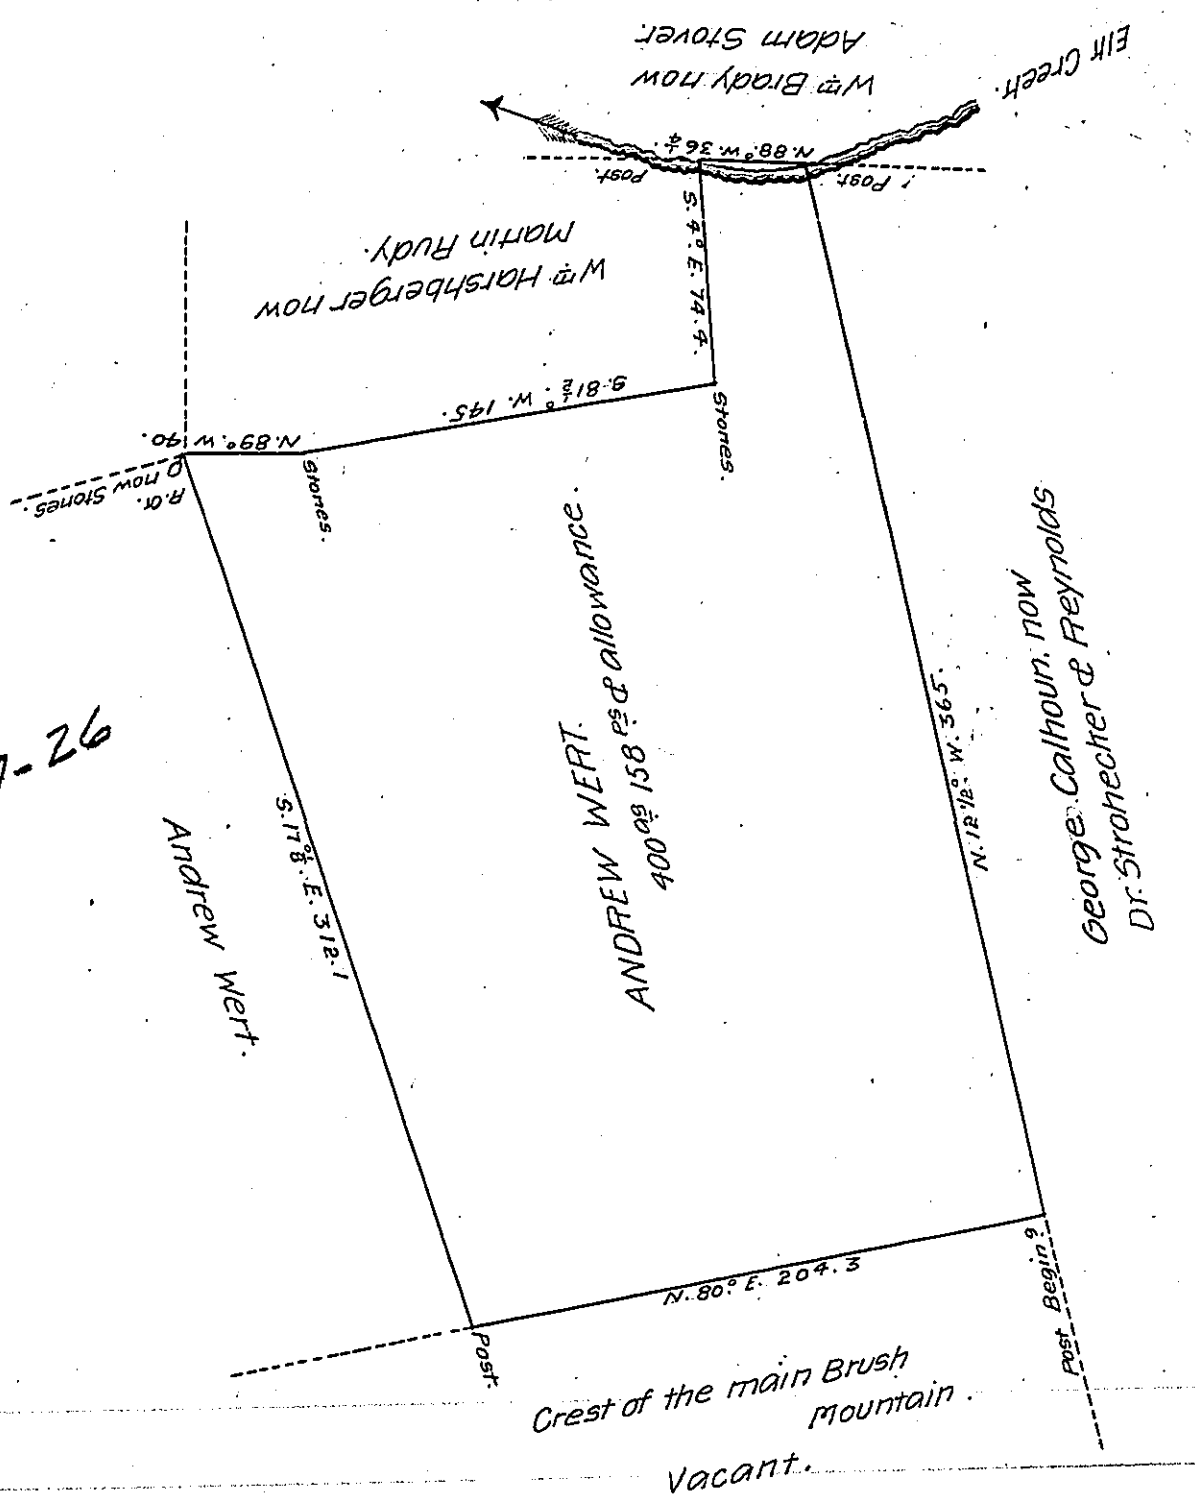

Draft of a tract of land containing four hundred acres, and one hundred and fifty eight perches, and allowance of six per cent for roads &c. Situate in Miles Township in the County of Centre Surveyed the 4<sup>th</sup> day of November 1869, in pursuance of a warrant granted to Andrew Wert, dated the 19<sup>th</sup> day of April 1869.

Edwin J. Deshler, C.S.

To J. M. Campbell, Esq'r.  
Surveyor General.

IN TESTIMONY that the above is a copy of the original remaining on file in the Department of Internal Affairs of Pennsylvania, made conformably to an Act of Assembly approved the 16th day of February, 1833, I have hereunto set my Hand and caused the Seal of said Department to be affixed at Harrisburg, this sixteenth day of July 1907.

*Henry Howe*  
Secretary of Internal Affairs.