


FORM NO 1.

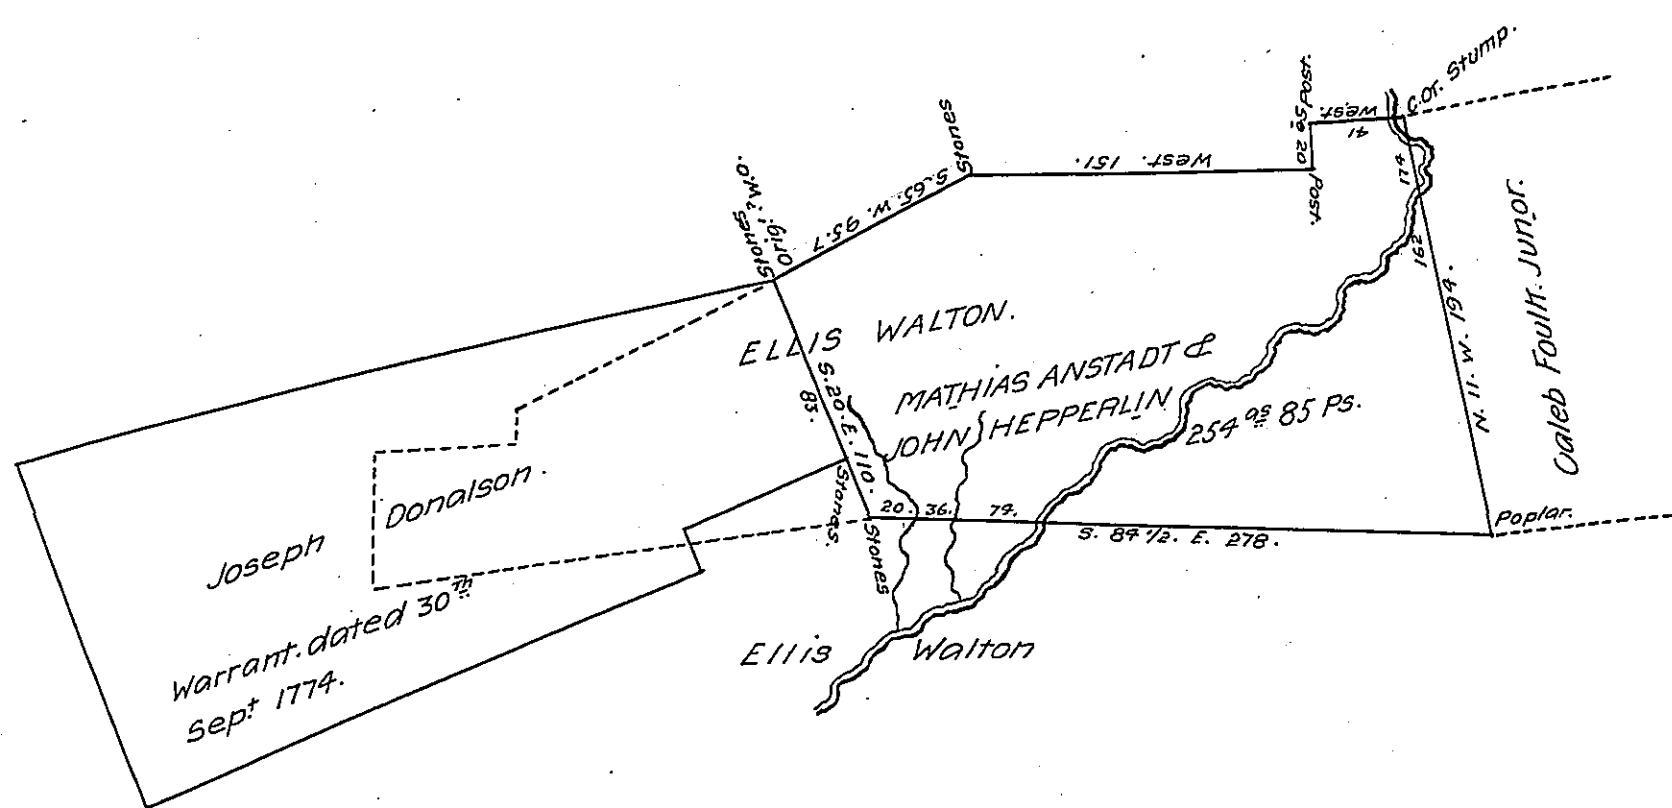

Draft of a tract of land situate in Wolf Township in the County of Lycoming Containing
Two Hundred and Fifty-four Acres and Eighty-five perches and allowance of six
per cent for Roads &c. Surveyed for Mathias Anstadt and John Hepperlein the 27th
day of April 1875. Being a part of a larger tract of Three Hundred and twenty-Eight
Acres and Eighty perches and allowance originally Surveyed in pursuance of a Warre-
ant granted to Ellis Walton dated the 2nd day of April 1792.

J. S. Laird Co. Surveyor.

Hon. William McCandless

Secretary of Internal Affairs.

Note, the dotted lines show the interference of the Ellis Walton with Joseph Donaldson.

J.S.L CO. S.

(Say 2nd Day of October.)

IN TESTIMONY that the above is a copy of the original remaining on file in
the Department of Internal Affairs of Pennsylvania, made
conformably to an Act of Assembly approved the 16th day of
February, 1833, I have hereunto set my Hand and caused
the Seal of said Department to be affixed at Harrisburg,
this.....twelfth.....day of.....July.....1907.

Henry Howard

Secretary of Internal Affairs.