


FORM No 1.

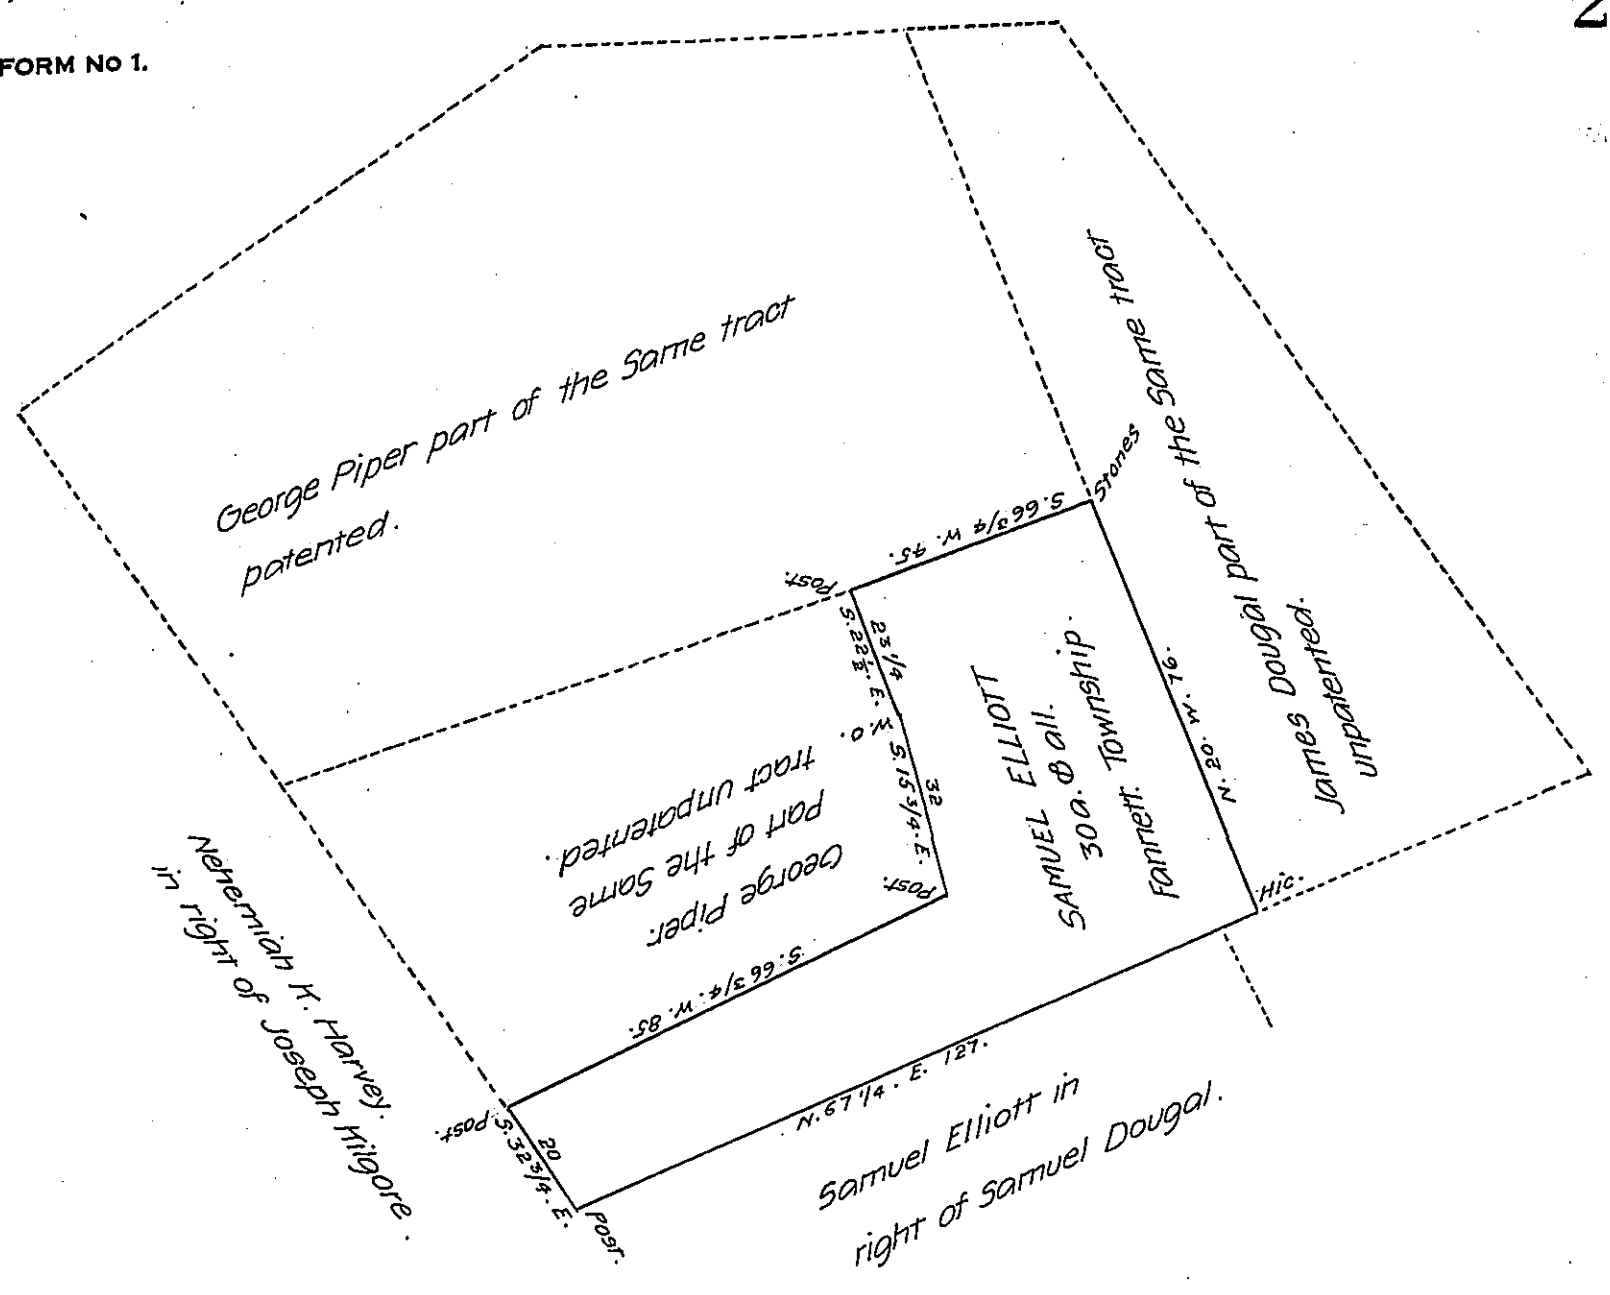

*Draught of a piece of Land Situate in Fannett Township Franklin County Pa, Contain-
 ing thirty acres and allowance of Six per Cent for Roads &c. part of one hundred
 and Ninety acres and fifty Six perches formerly Surveyed in pursuance of a warr-
 ant granted to William Wilson dated March 7th 1763, the above part Surveyed for
 Samuel Elliott Nov^r 27th 1851.*

Emanuel Kuhn C.S.

To Hon. J. Porter Brawley

S.G.

*IN TESTIMONY that the above is a copy of the original remaining on file in
 the Department of Internal Affairs of Pennsylvania, made
 conformably to an Act of Assembly approved the 16th day of
 February, 1833, I have hereunto set my Hand and caused
 the Seal of said Department to be affixed at Harrisburg,
 this eighth day of August 1907.*

Henry Howell
 Secretary of Internal Affairs.