


FORM NO. 1.

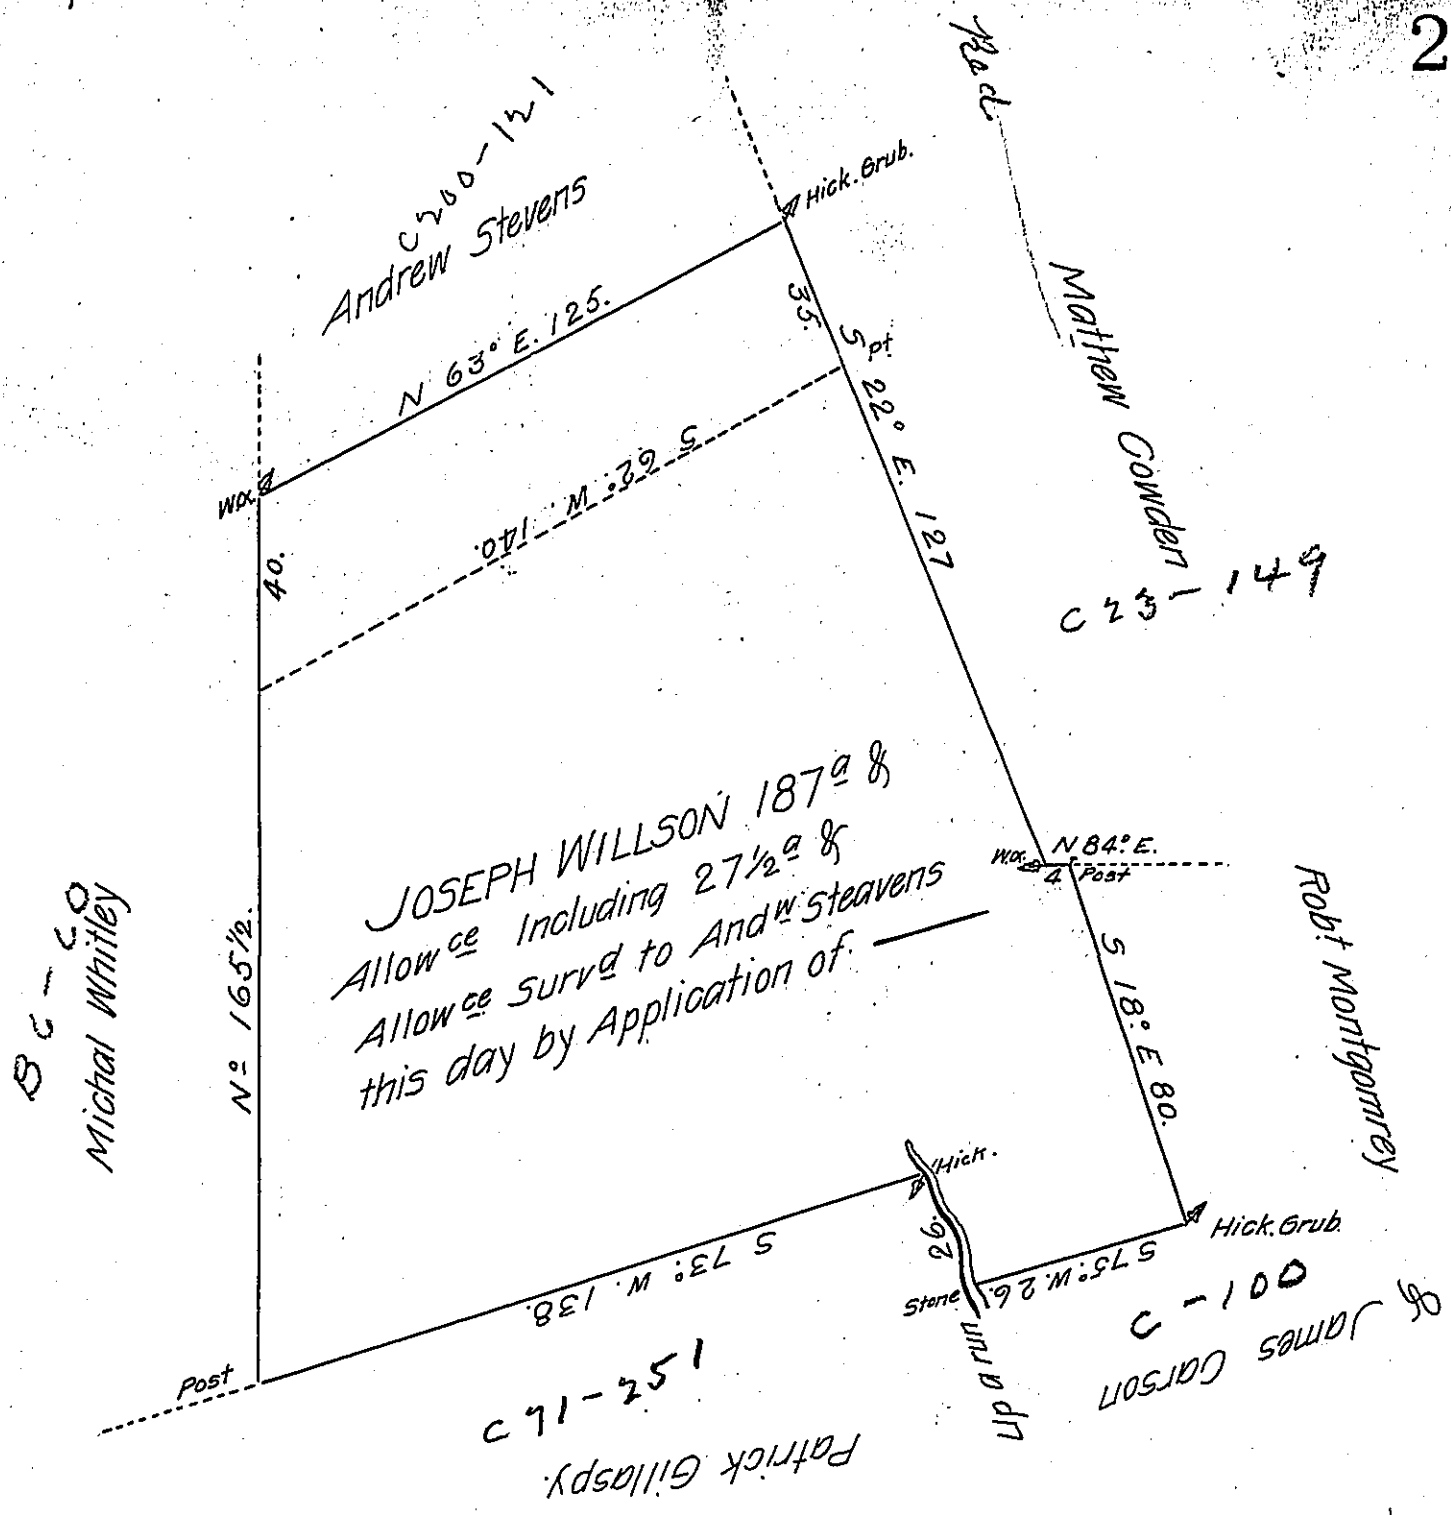

Harmony, Survey'd for Joseph Willson on the 13th day of May 1768 Contain-
 ing One Hundred Eighty Seven Acres & the Usual Allowance of Six P.C.
 Situate in Paxton Township Lancaster County By Warrant of the 13th day
 of December 1767.

By Bartrem Galbraith D.S.

N.B. The 27 1/2^a as above mentioned Surveyed to Andrew
 Stevens is by Judgment of the Board of Property
 Dated the 28th of August 1769 ~~is~~ allowed to
 Joseph Wilson.

To Jn^o Lukens Esq^r S.G.

IN TESTIMONY that the above is a copy of the original remaining on file in
 the Department of Internal Affairs of Pennsylvania, made
 conformably to an Act of Assembly approved the 16th day of
 February 1833, I have hereunto set my hand and caused
 the Seal of said Department to be affixed at Harrisburg,
 this twenty ninth day of July 1907.



Henry Howard
 Secretary of Internal Affairs.