


FORM NO. 1.

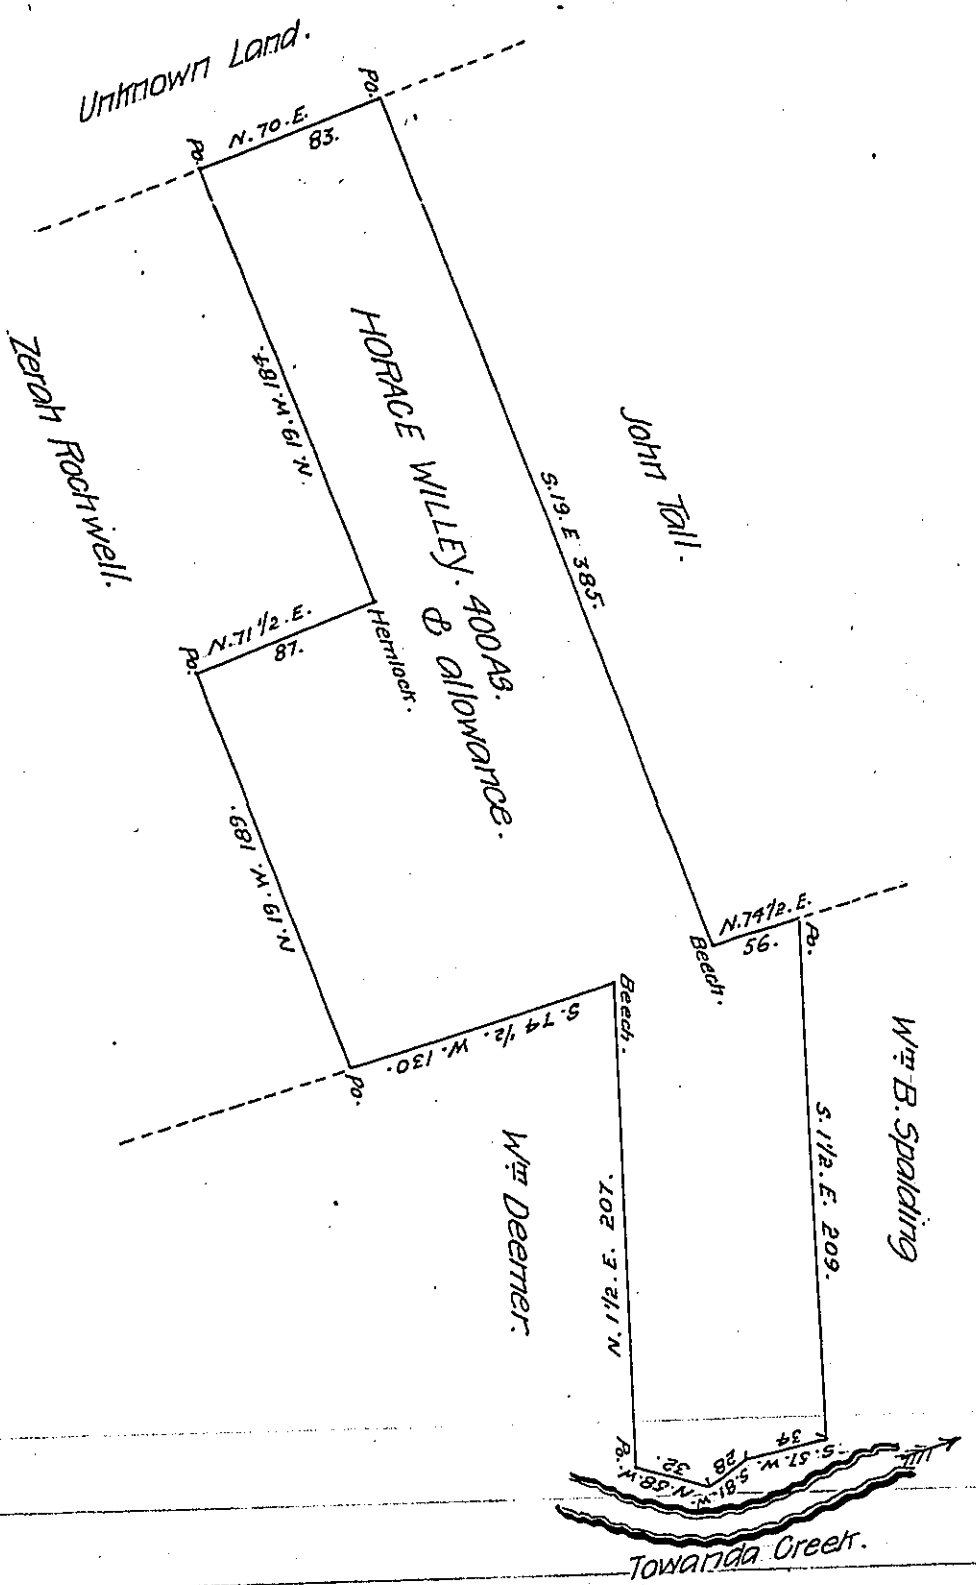

Draft of a tract of land in Franklin township Bradford County containing four hundred acres and allowance and including an improvement and actual settlement, surveyed to Horace Willey June 1st 1838 in pursuance of a Warrant dated January 29th 1838.

Rowland Willcox D.S.

To John Taylor Esqr. S.G.

I do certify that the above is a true copy of the original return remaining on file in my office June 28th 1839.

Wm. A. Mason D.S.

IN TESTIMONY that the above is a copy of the original remaining on file in the Department of Internal Affairs of Pennsylvania, made conformably to an Act of Assembly approved the 16th day of February 1833, I have hereunto set my hand and caused the Seal of said Department to be affixed at Harrisburg, this sixteenth day of August 1907.

*Henry Howell*  
Secretary of Internal Affairs.