


FORM NO. 1.

draught and  
which he the  
Pike and  
seem more similar  
follows. The within  
med that the  
rice.  
John Torrey.

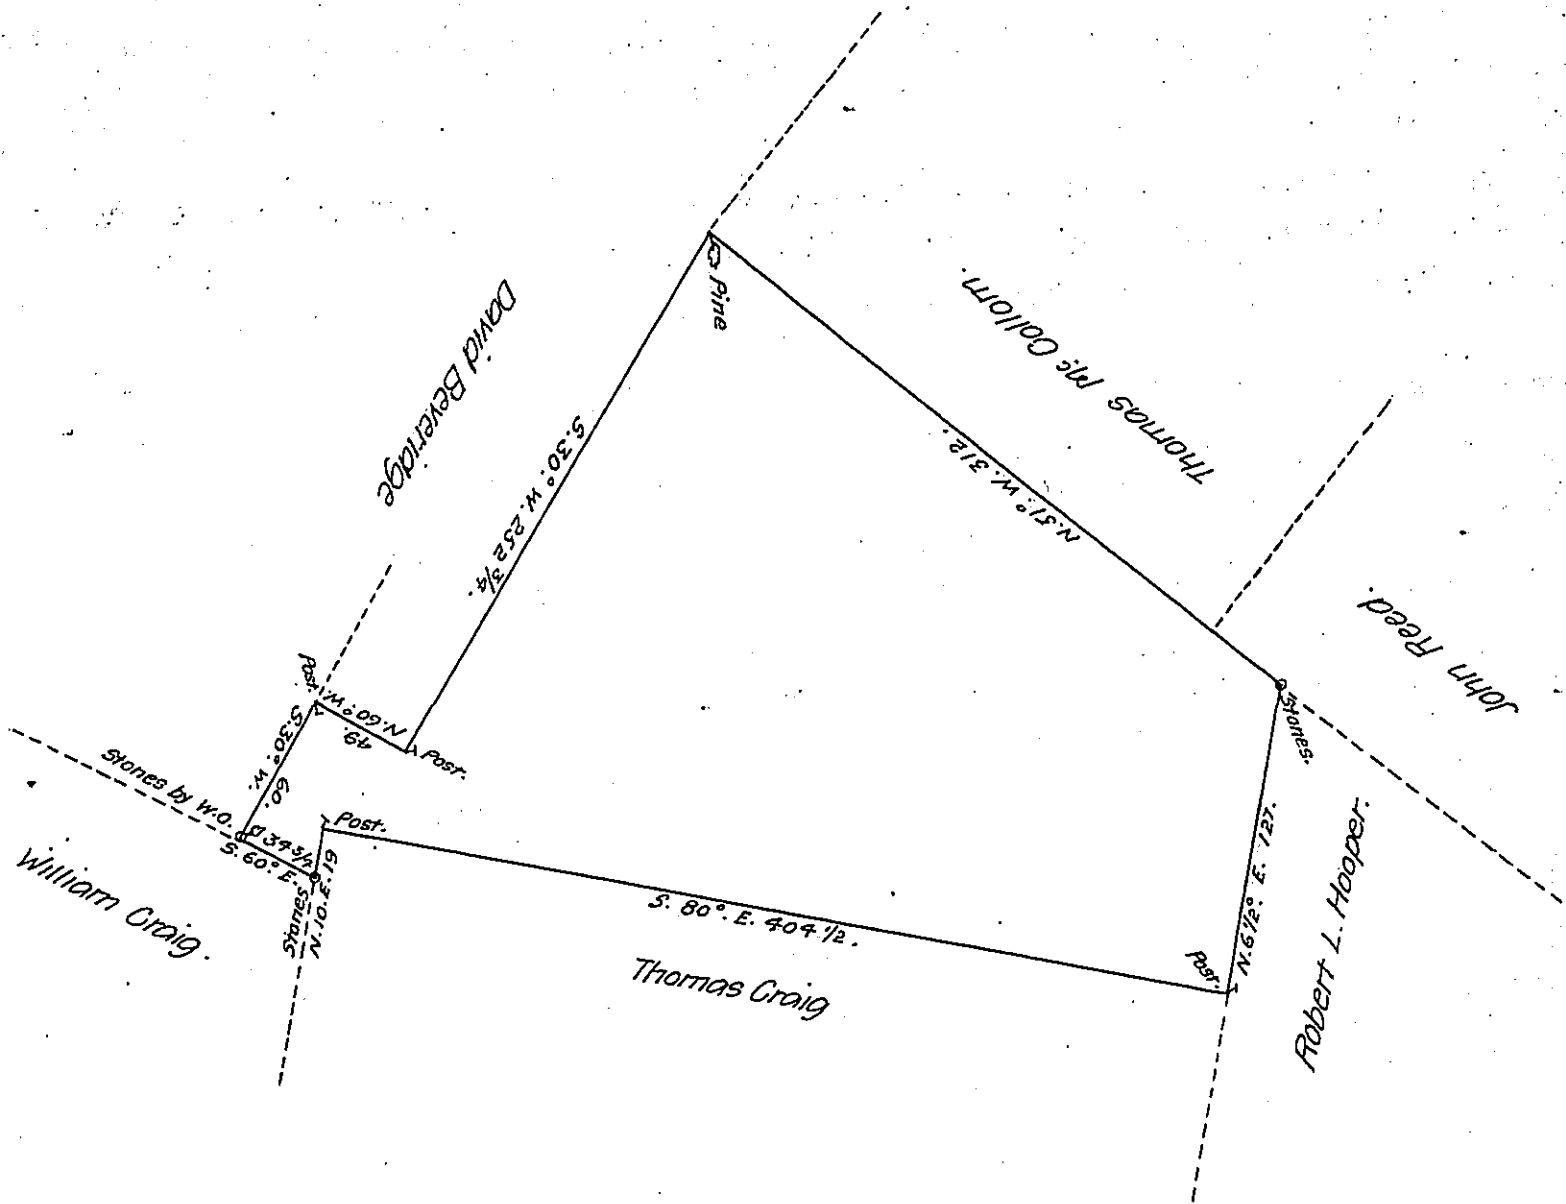

By virtue of a Warrant dated 31<sup>st</sup> December 1792. Surveyed the 11<sup>th</sup> November 1794 to Margaret Wigton the above described tract of land situate near Blooming grove Creek in the County of Northampton Containing four hundred and twenty nine acres and the allowance of six pr. Cent.

Signed P<sup>r</sup> Geo. Palmer D.S.

February 21<sup>st</sup> 1852.

Lafayette Westbrook D.S. of Pike County.

IN TESTIMONY that the above is a copy of the original remaining on file in the Department of Internal Affairs of Pennsylvania, made conformably to an Act of Assembly approved the 16th day of February 1833, I have hereunto set my hand and caused the Seal of said Department to be affixed at Harrisburg, this sixteenth day of August 1907.

*Henry Houch*  
Secretary of Internal Affairs.