


14 75'  
135'

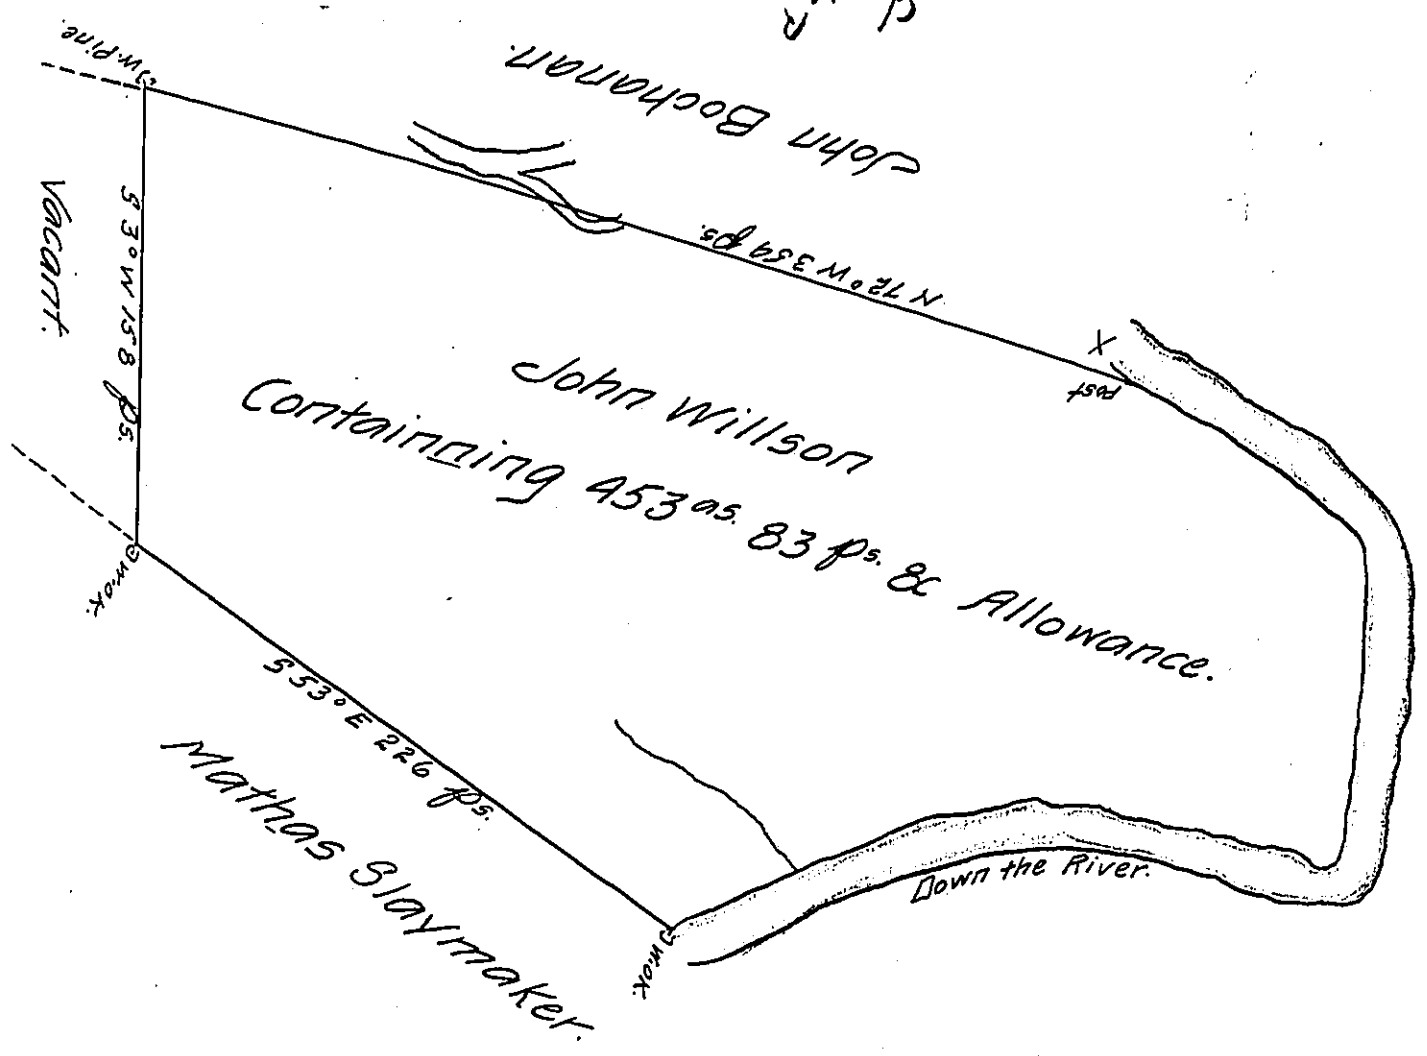

A Draught of a Tract of Land situate on the North side of the West Branch of Susquehanna River in District N<sup>o</sup> 8 Northumberland County Containing Four Hundred and Fifty three Acres Eighty three Perches & allowance. Survey'd 10<sup>th</sup> August 1785. For Mr. John Willson of Philada. In Pursuance of a warrant N<sup>o</sup> 360 bearing Date the 17<sup>th</sup> Day of May 1785.

Ja<sup>s</sup> Boyd D.S.

To John Lukens Esq<sup>r</sup> }  
 Surveyor General }

It appears that the warrant in pursuance of which this Survey was made is Number 62 and not N<sup>o</sup> 360 as that Warrant was granted to I. B. Smith.

IN TESTIMONY that the above is a copy of the original remaining on file in the Department of Internal Affairs of Pennsylvania, made conformably to an Act of Assembly approved the 16th day of February 1833, I have hereunto set my hand and caused the Seal of said Department to be affixed at Harrisburg, this third day of June 1907.

*Henry Howell*  
 Secretary of Internal Affairs.