


FORM NO 1.

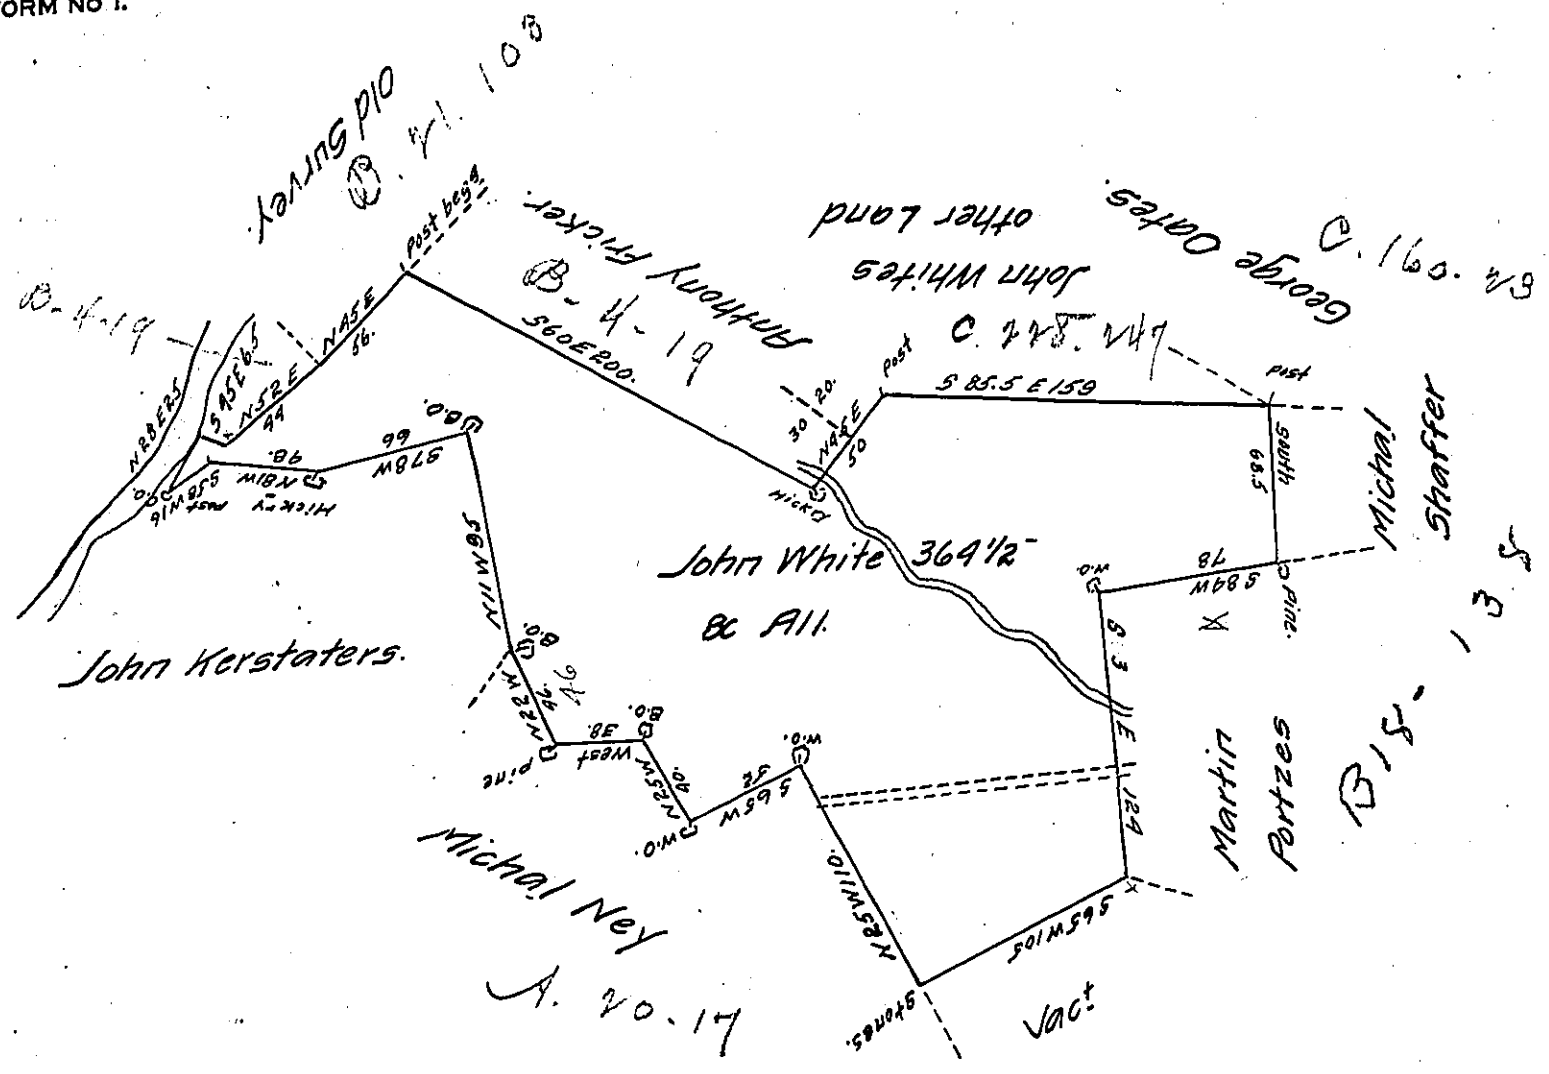

Draught of a Tract of three hundred and sixty four & an half Acres of Land and Allowance Situate on Fidler's run in Mahanoy Township North^{bd} County Surveyed by William Gray then Deputy Surv^r the 10th of Aug^t 1793 by Virtue of a Warrant to John White dated 22^d of June 1793 and examined and certify'd this 7th of September 1801.

By me W^m Montgomery D.S.

Sam^l Cochran Esq^r
Surv^r Gen^l of Pennsylv^a

IN TESTIMONY that the above is a copy of the original remaining on file in the Department of Internal Affairs of Pennsylvania, made conformably to an Act of Assembly approved the 16th day of February, 1833, I have hereunto set my Hand and caused the Seal of said Department to be affixed at Harrisburg, this ninth day of July 1907.

Henry Howard
Secretary of Internal Affairs.