


FORM NO. 1.

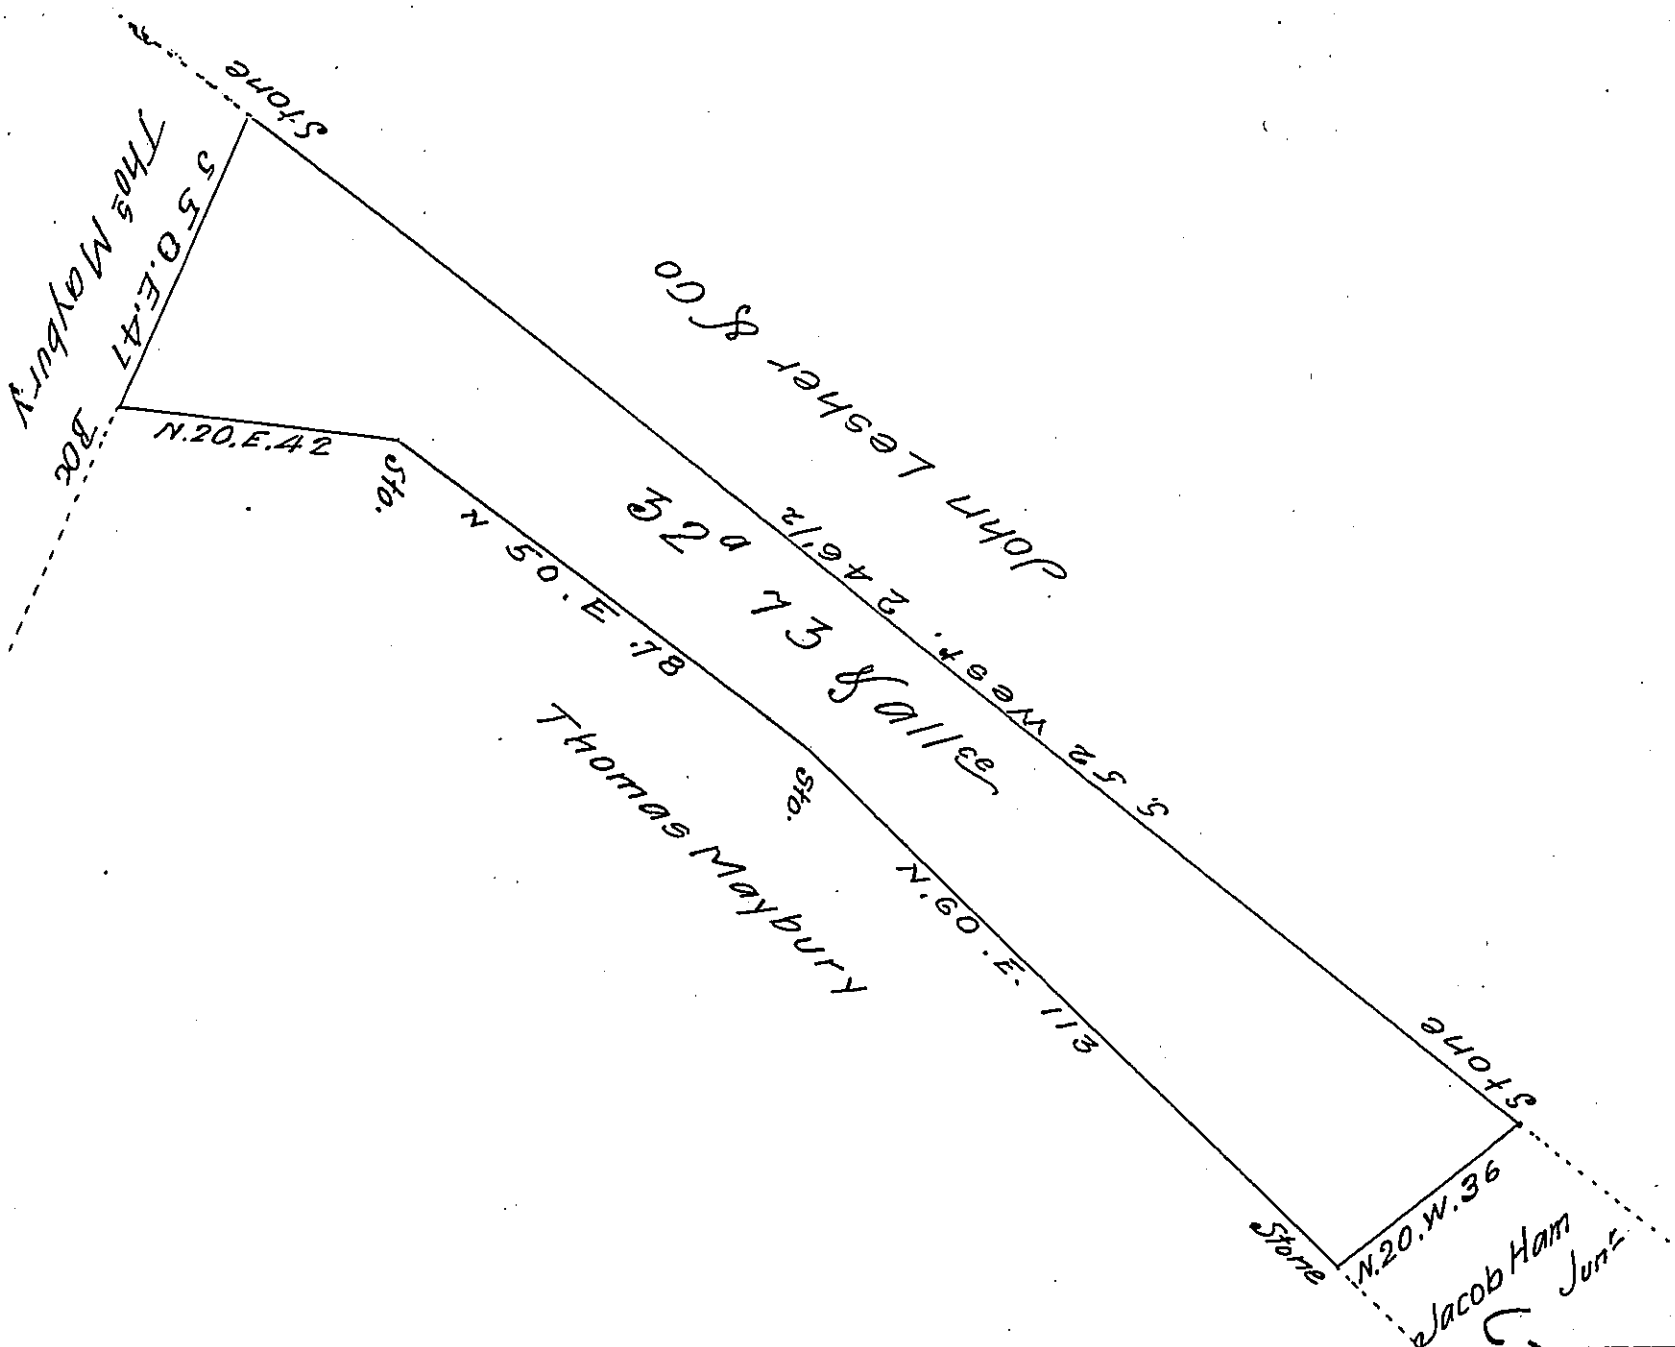

By Virtue of an Application No 3122 dated February 24th 1768
 there was surveyed in pursuance thereof to Jonas Weber
 Thirty two acres Seventy three perches and the allowance
 of six p Cent for roads &c. Situate in District township Berks
 County

p^r James Scull late D.S.

Certified by John M Hyneman D.S.

To Andrew Porter Esq^r
 Sur. Gen^l Penn^a

196-106

IN TESTIMONY that the above is a copy of the original remaining on file in
 the Department of Internal Affairs of Pennsylvania, made
 conformably to an Act of Assembly approved the 16th day of
 February 1833, I have hereunto set my hand and caused
 the Seal of said Department to be affixed at Harrisburg,
 this sixteenth day of August 1907

Henry Hoiell
 Secretary of Internal Affairs.