


FORM NO. 1.

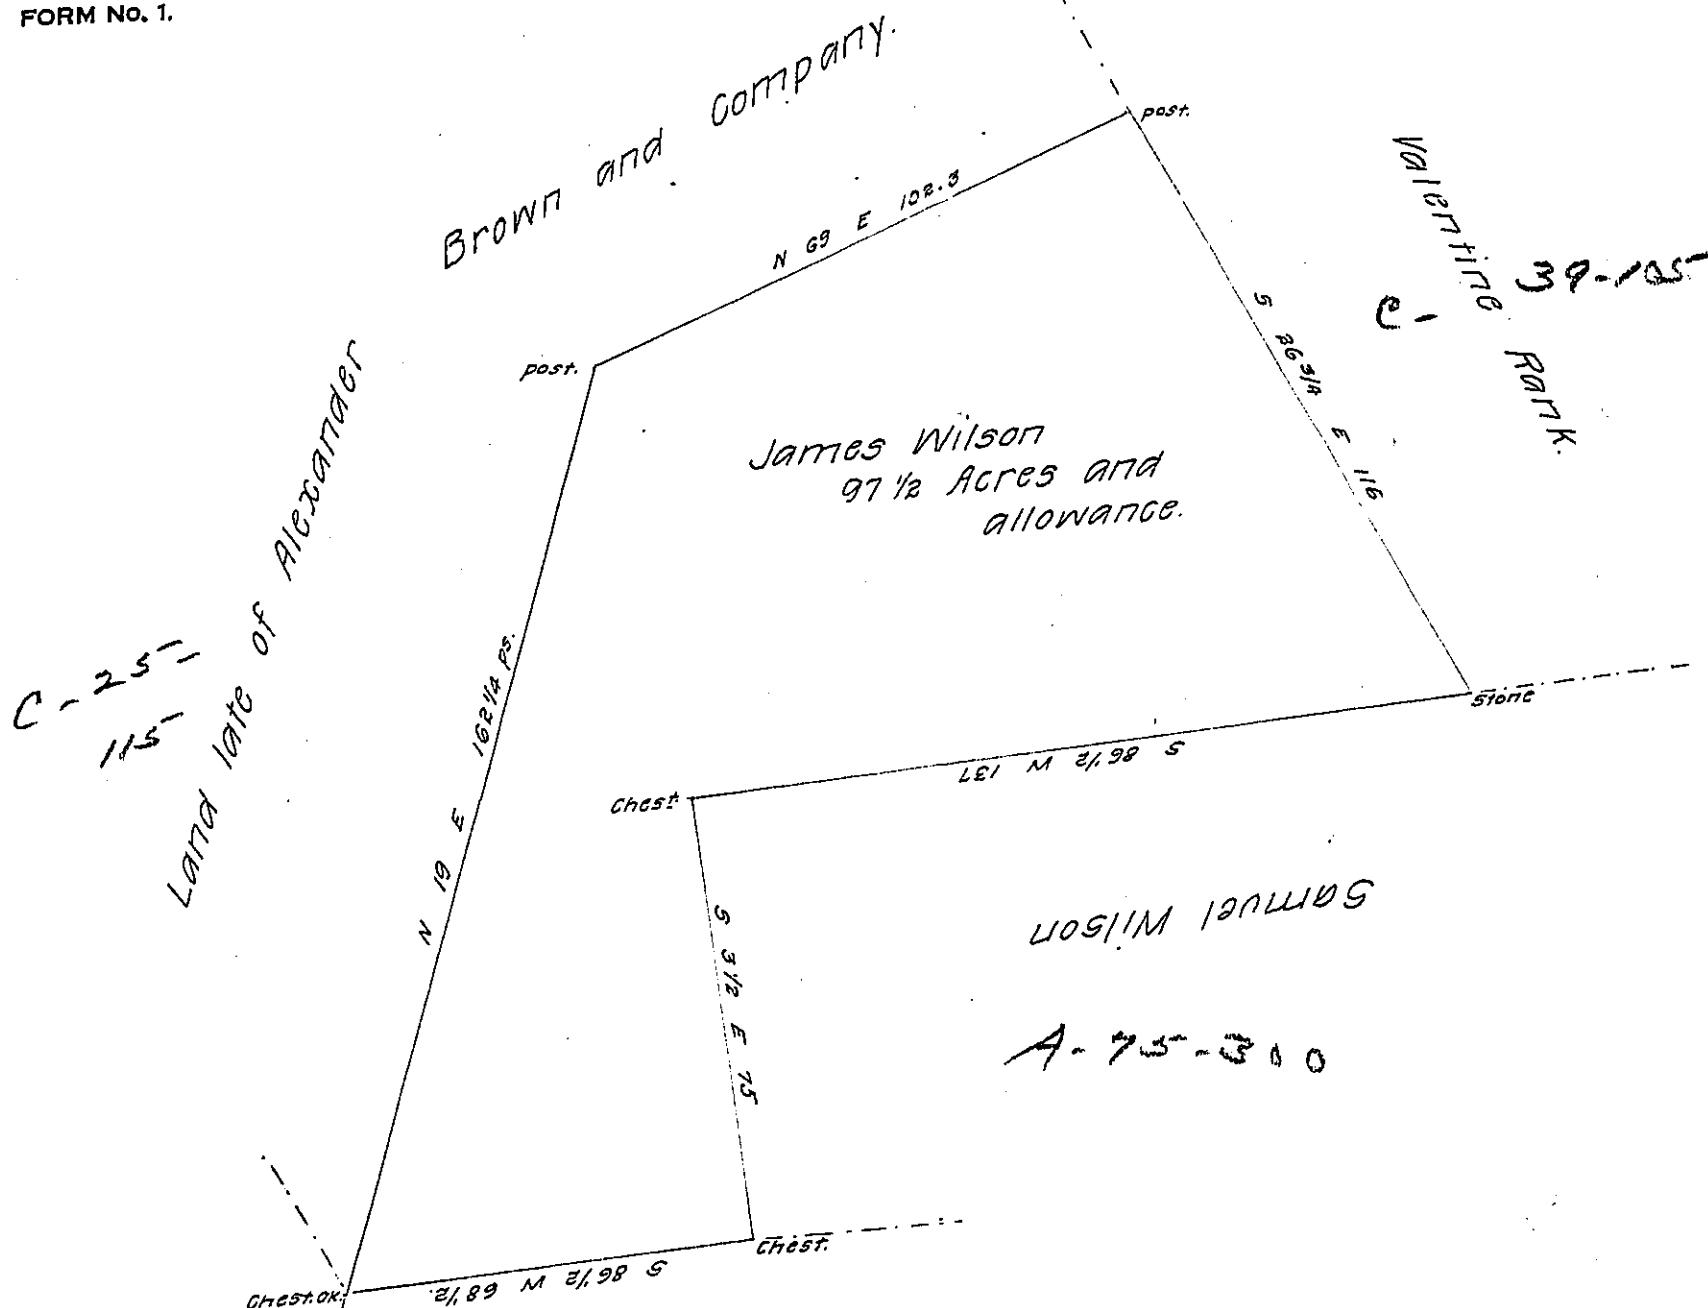

Joseph Dickinson

UOSIM 100000
UOSIM MM 30104101 PLAT

A draught of a tract of land situate in Salisbury Township
Lancaster County Containing ninety seven Acres and a half and
the usual Allowance of six Pr. Cent for roads &c. Surveyed the
first day of September A. D. 1790 for James Wilson By virtue of a
Warrant Dated the 15th Day of March Anno Domini 1790.

Pr Henry Ream. D. S^r

To Daniel Brodhead Esq^r
Surveyor General.

IN TESTIMONY that the above is a copy of the original remaining on file in
the Department of Internal Affairs of Pennsylvania, made
conformably to an Act of Assembly approved the 16th day of
February 1833, I have hereunto set my hand and caused
the Seal of said Department to be affixed at Harrisburg,
this twenty second day of JUNE 1907.

Henry Stoeck
Secretary of Internal Affairs.