


601111M 3040
page 151

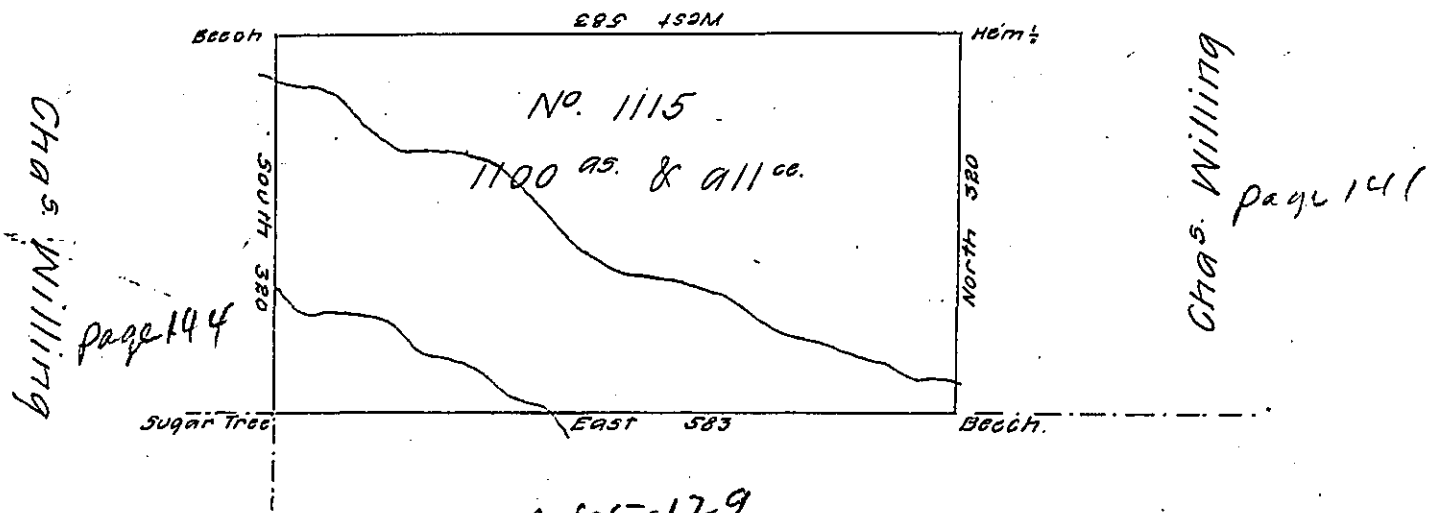

A 85-129
Robert Blackwell.

Situate on the waters of Sugar Creek in Dist. No. 1. the late Purchase ~~Northumberland County~~ Survey'd 30th Oct^r 1792 to Charles Willing on Warrt. No. 1115 dated 19th April 1792. Containing One Thousand One hundred acres and allow^e. of 6 P Cent &c.

John Adlum. Dept. Surv^r

Dan^l Brodhead Esq. S. G^l.

IN TESTIMONY that the above is a copy of the original remaining on file in the Department of Internal Affairs of Pennsylvania, made conformably to an Act of Assembly approved the 16th day of February, 1833, I have hereunto set my Hand and caused the Seal of said Department to be affixed at Harrisburg, this fourteenth day of July 1907.

Henry Howek
Secretary of Internal Affairs.