


FORM No 1.

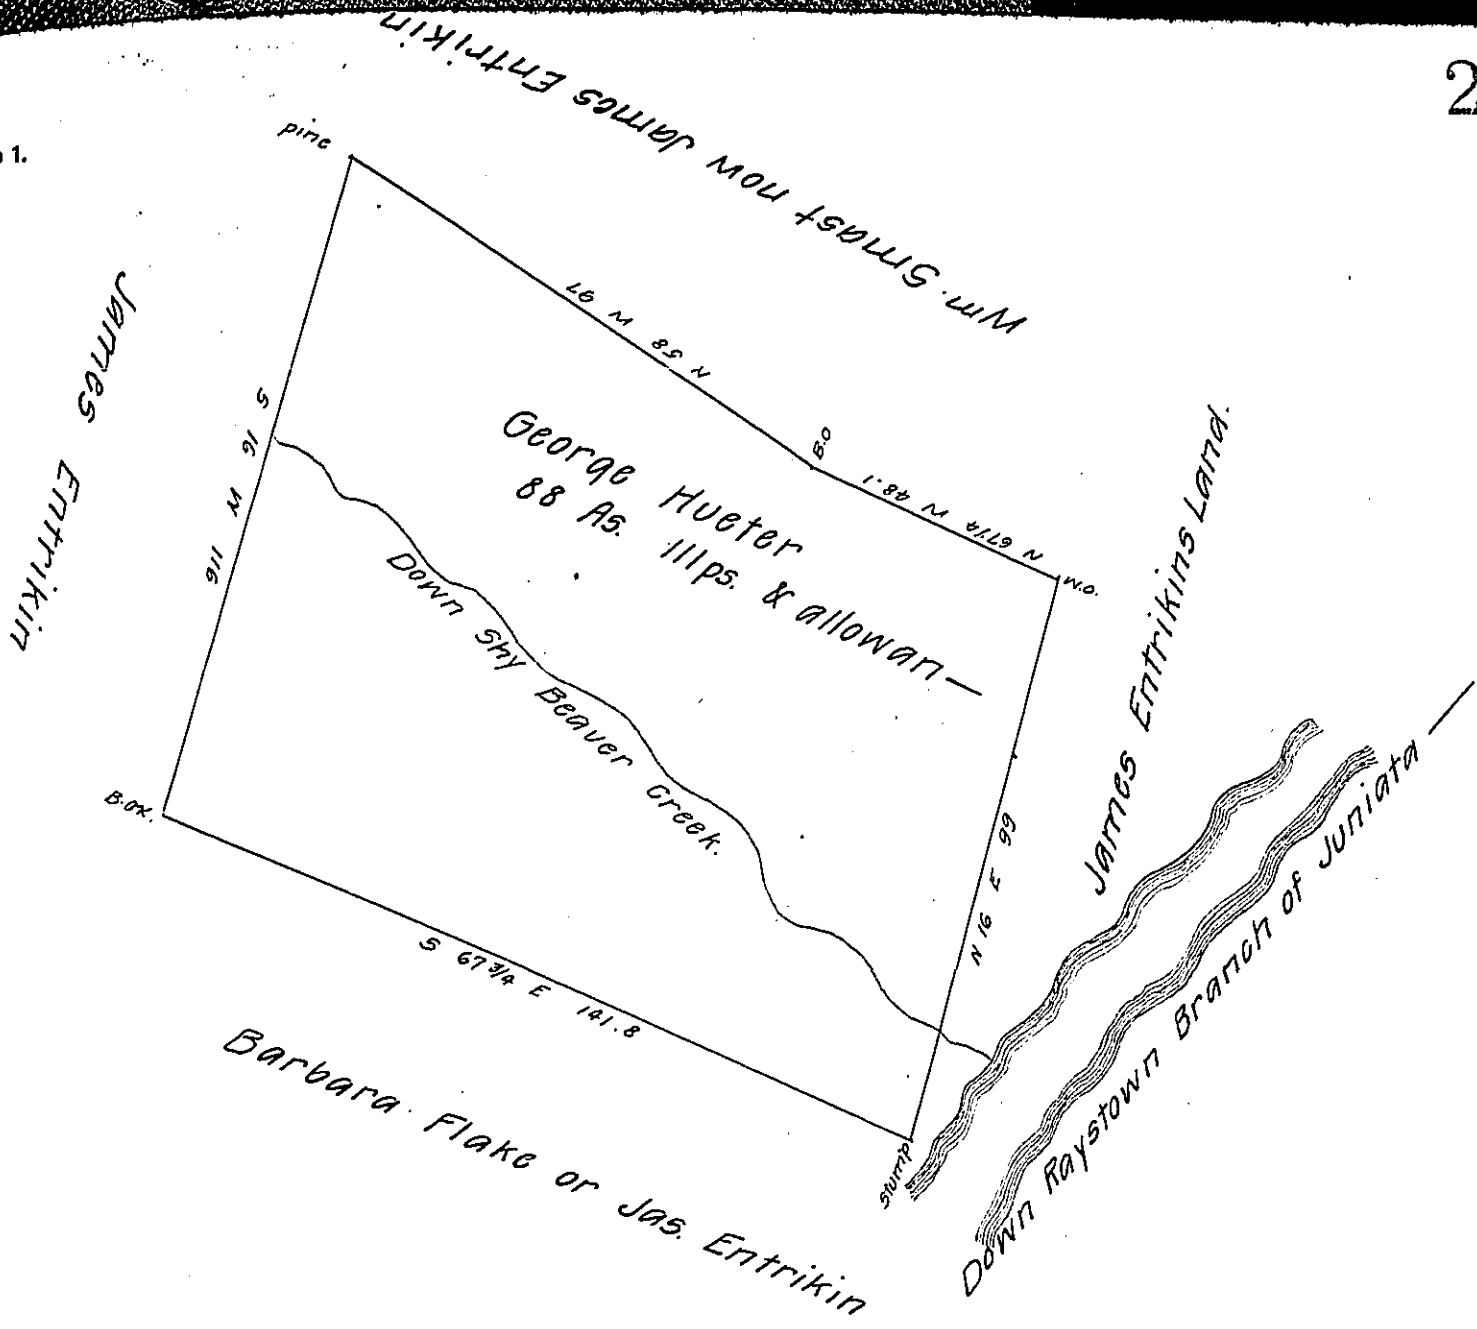

Situate in Hopewell township Huntingdon County Contain-
 ing eighty eight Acres 111 perches & the usual allowance
 of six per cent first surveyed _____ In pursuance of
 a warrant granted to George Hueter dated 14th day of Nov-
 ember 1774 & resurveyed & some errors correted the 3rd
 day of October 1841. In pursuance of an order of the Board
 of Property of Pa. dated the 23rd Octr. 1839.

Pr. Wm Reed. D.S.

To Jacob Sallade Esq.
 Surveyor General.

IN TESTIMONY that the above is a copy of the original remaining on file in
 the Department of Internal Affairs of Pennsylvania, made
 conformably to an Act of Assembly approved the 16th day of
 February, 1833, I have hereunto set my Hand and caused
 the Seal of said Department to be affixed at Harrisburg,
 this eighth day of August 1907.

Henry Houck
 Secretary of Internal Affairs.