


FORM NO 1.

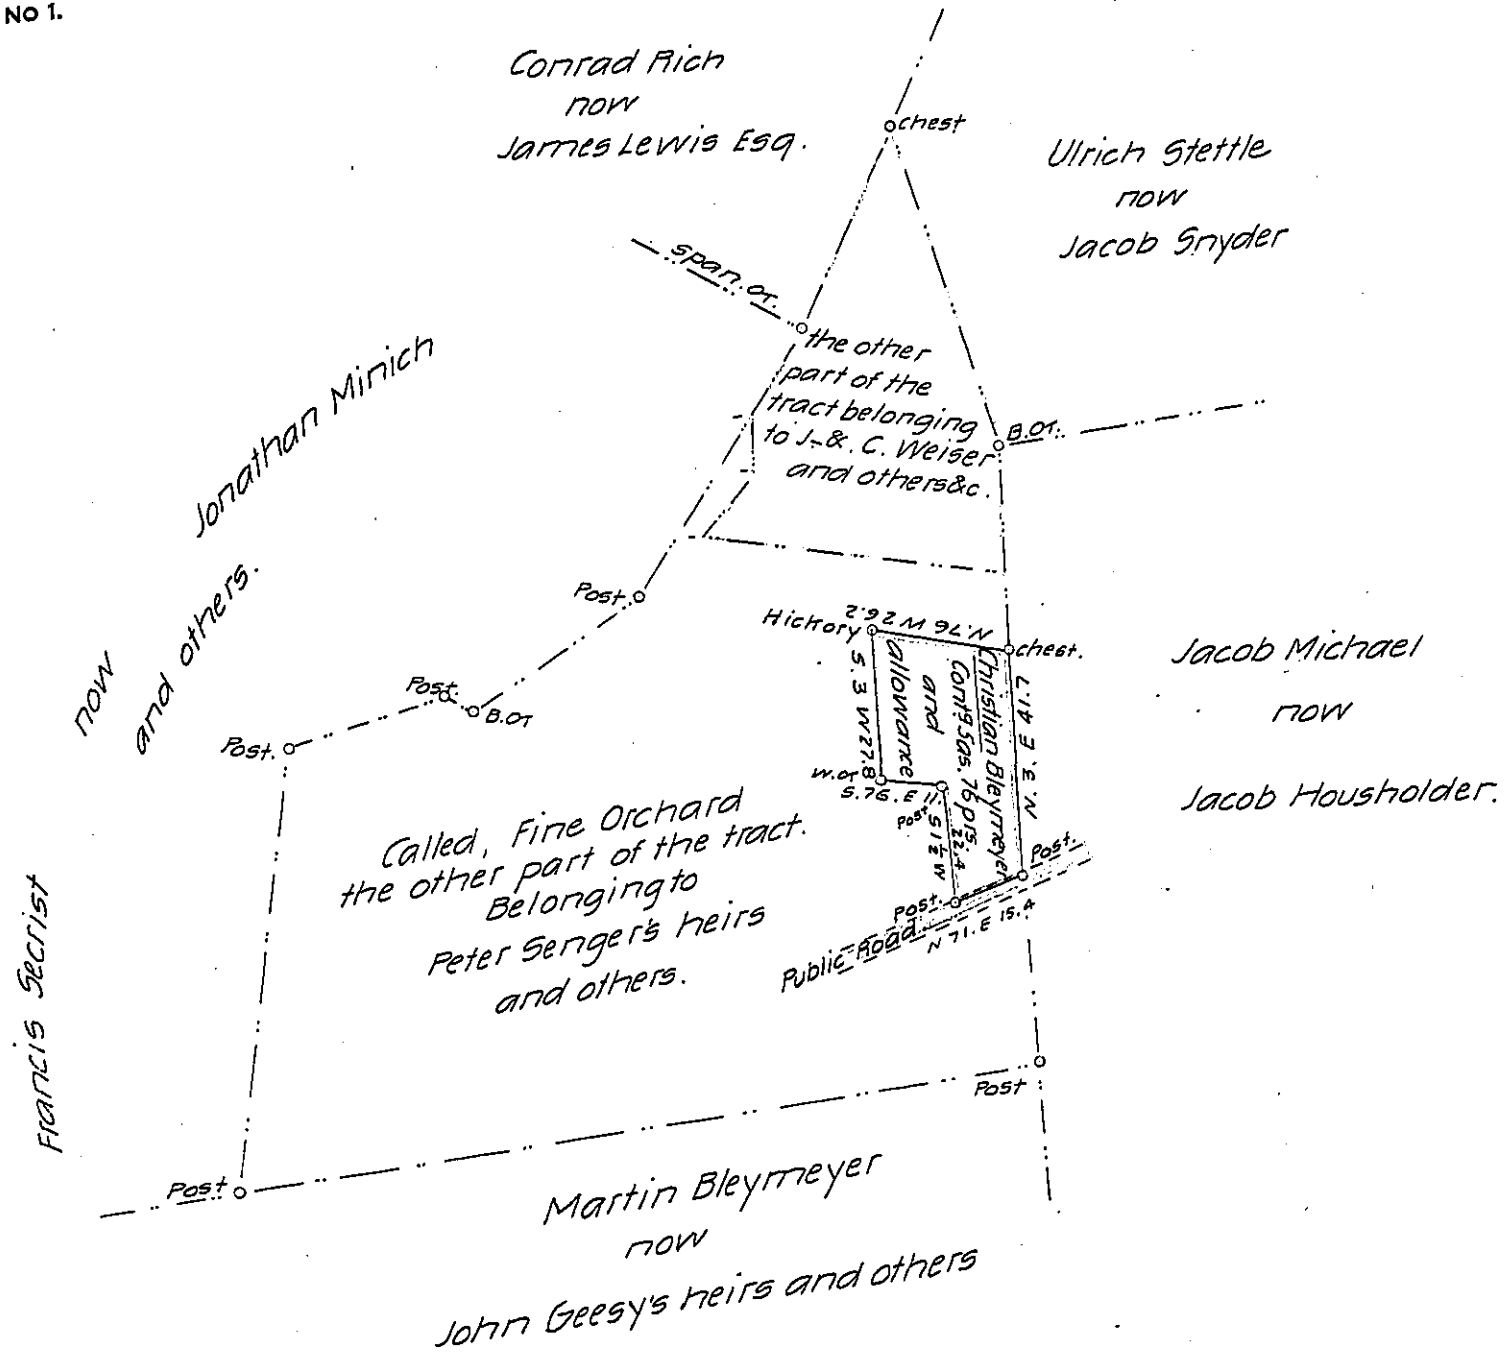

A Draught of a Piece of land, Situate in York Township, in the County of York, containing as above set forth 5 as 76 prs and the usual allowance, being part of 90 as 98 prs and allowance, which was originally surveyed for Christian Bley Meyer, on the 9th day of the 5th mo. 1769, in pursuance of the Application No. 5294 &c. And now on the 25th day of January A. D. 1836, having draughted, Examined & corrected the above, and being requested to make return thereof for the Present Owners, Jacob Weiser, Charles Weiser, Anthony Kriseley, Mathias Smyser Adam Smyser and John Grim, who wish to Patent the same &c.

Per

John Becker, Dep. Sr.

Jacob Spangler Esq

Surveyor General at Harrisburg

IN TESTIMONY that the above is a copy of the original remaining on file in the Department of Internal Affairs of Pennsylvania, made conformably to an Act of Assembly approved the 16th day of February, 1833, I have hereunto set my Hand and caused the Seal of said Department to be affixed at Harrisburg, this twenty-third day of May 1907

Henry Houck
 Secretary of Internal Affairs.