


FORM NO 1.

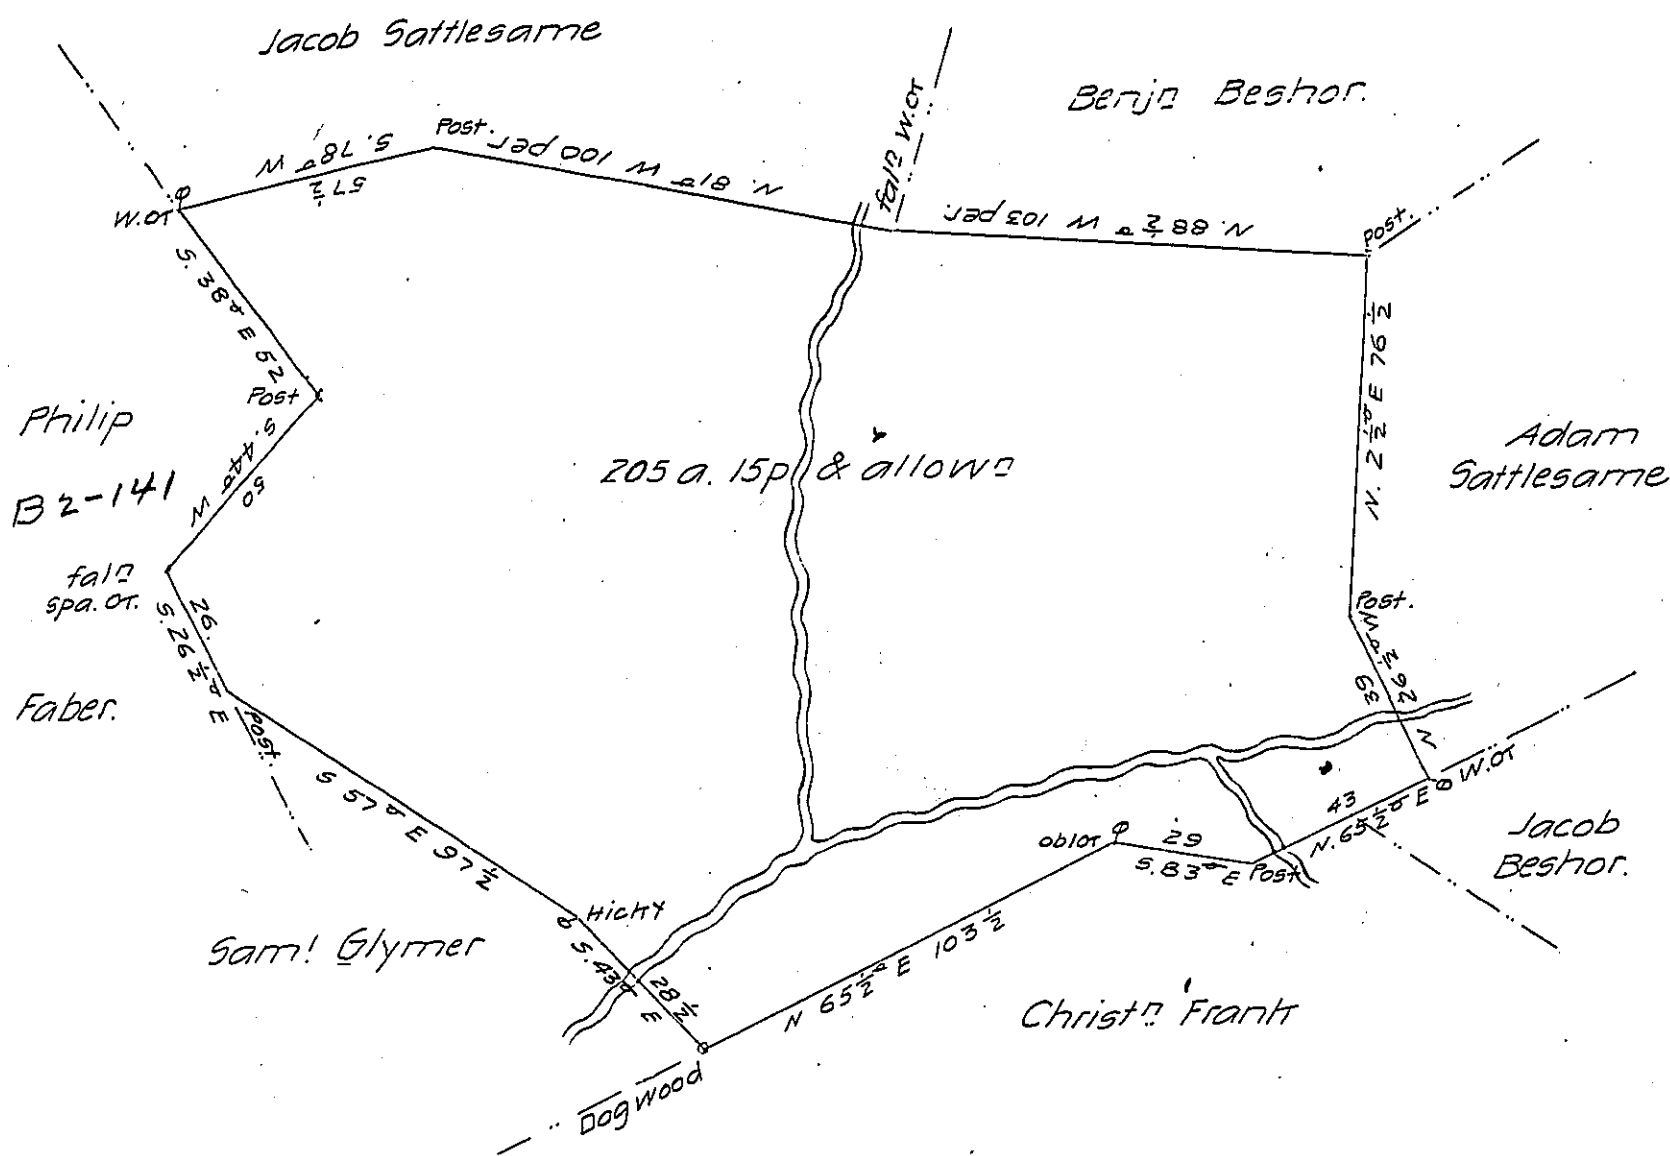

In pursuance of a Warrant dated the 27th day of April 1824,  
 granted to Henry & Adam Winklebleigh Junr. Surveyed the 29th April  
 1824, the above described tract of land, containing two hundred &  
 five acres fifteen perches & allowance of six per Ct. for roads &c.  
 Situate in Swetara township, Lebanon County

Levi G. Hollingsworth D.S.

Sam! Cochran Esqr.

Surveyer Genl.

IN TESTIMONY that the above is a copy of the original remaining on file in  
 the Department of Internal Affairs of Pennsylvania, made  
 conformably to an Act of Assembly approved the 16th day of  
 February, 1833, I have hereunto set my Hand and caused  
 the Seal of said Department to be affixed at Harrisburg,  
 this fourteenth day of June 1907

*Henry Howell*  
 Secretary of Internal Affairs.