


FORM NO. 1.

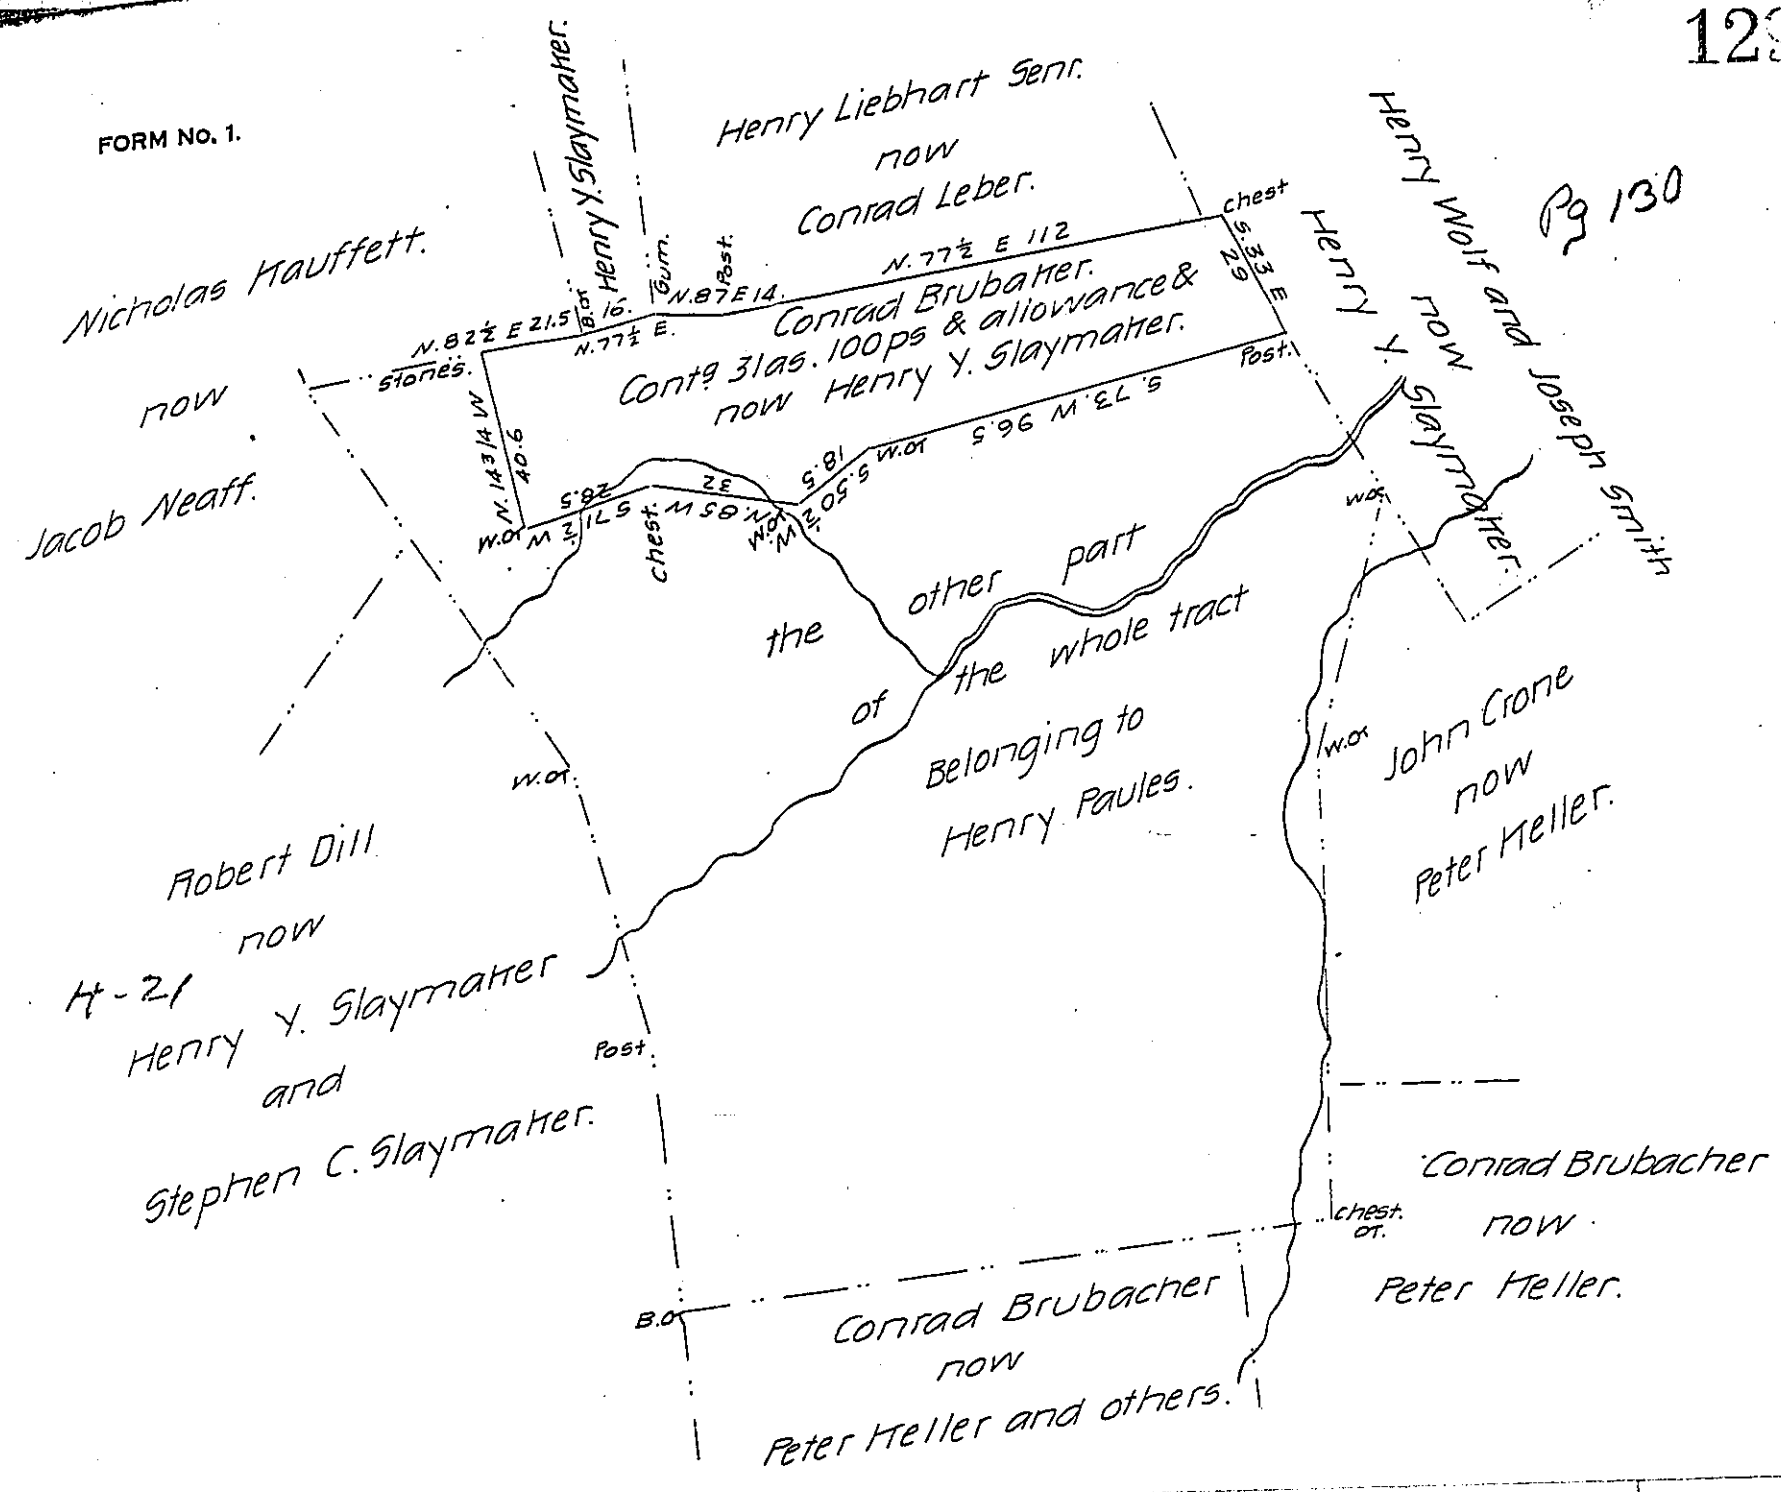

pg 130

A Draught of a Piece of Land, Situate in Windsor Township
 in the County of York Containing as above set forth 31as. 100ps and
 the usual allowance &c which is part of 208as. 155ps and allow-
 ances &c. Which was originally surveyed on the 24th April A.D.
 1765 in pursuance of a Warrant for 150 as. Granted to
 Conrad Brubacher... bearing date the 4th day of June... A.D. 1762
 Now on the 24th day of March A.D. 1836, have examined and
 corrected the above, and being requested to make return thereof
 for confirmation at the request of Adam Paules, Executor of Jacob
 Liebertrecht Deceased, for the use of Henry Y. Slaymather the
 present owner &c. Per.

Jacob Spangler Esq
 Surveyor General

John Becker D.S.

IN TESTIMONY that the above is a copy of the original remaining on file in
 the Department of Internal Affairs of Pennsylvania, made
 conformably to an Act of Assembly approved the 16th day of
 February 1833, I have hereunto set my hand and caused
 the Seal of said Department to be affixed at Harrisburg,
 this ~~twenty-fourth~~ day of June 1907

Henry Howell,
 Secretary of Internal Affairs.