


FORM NO. 1.

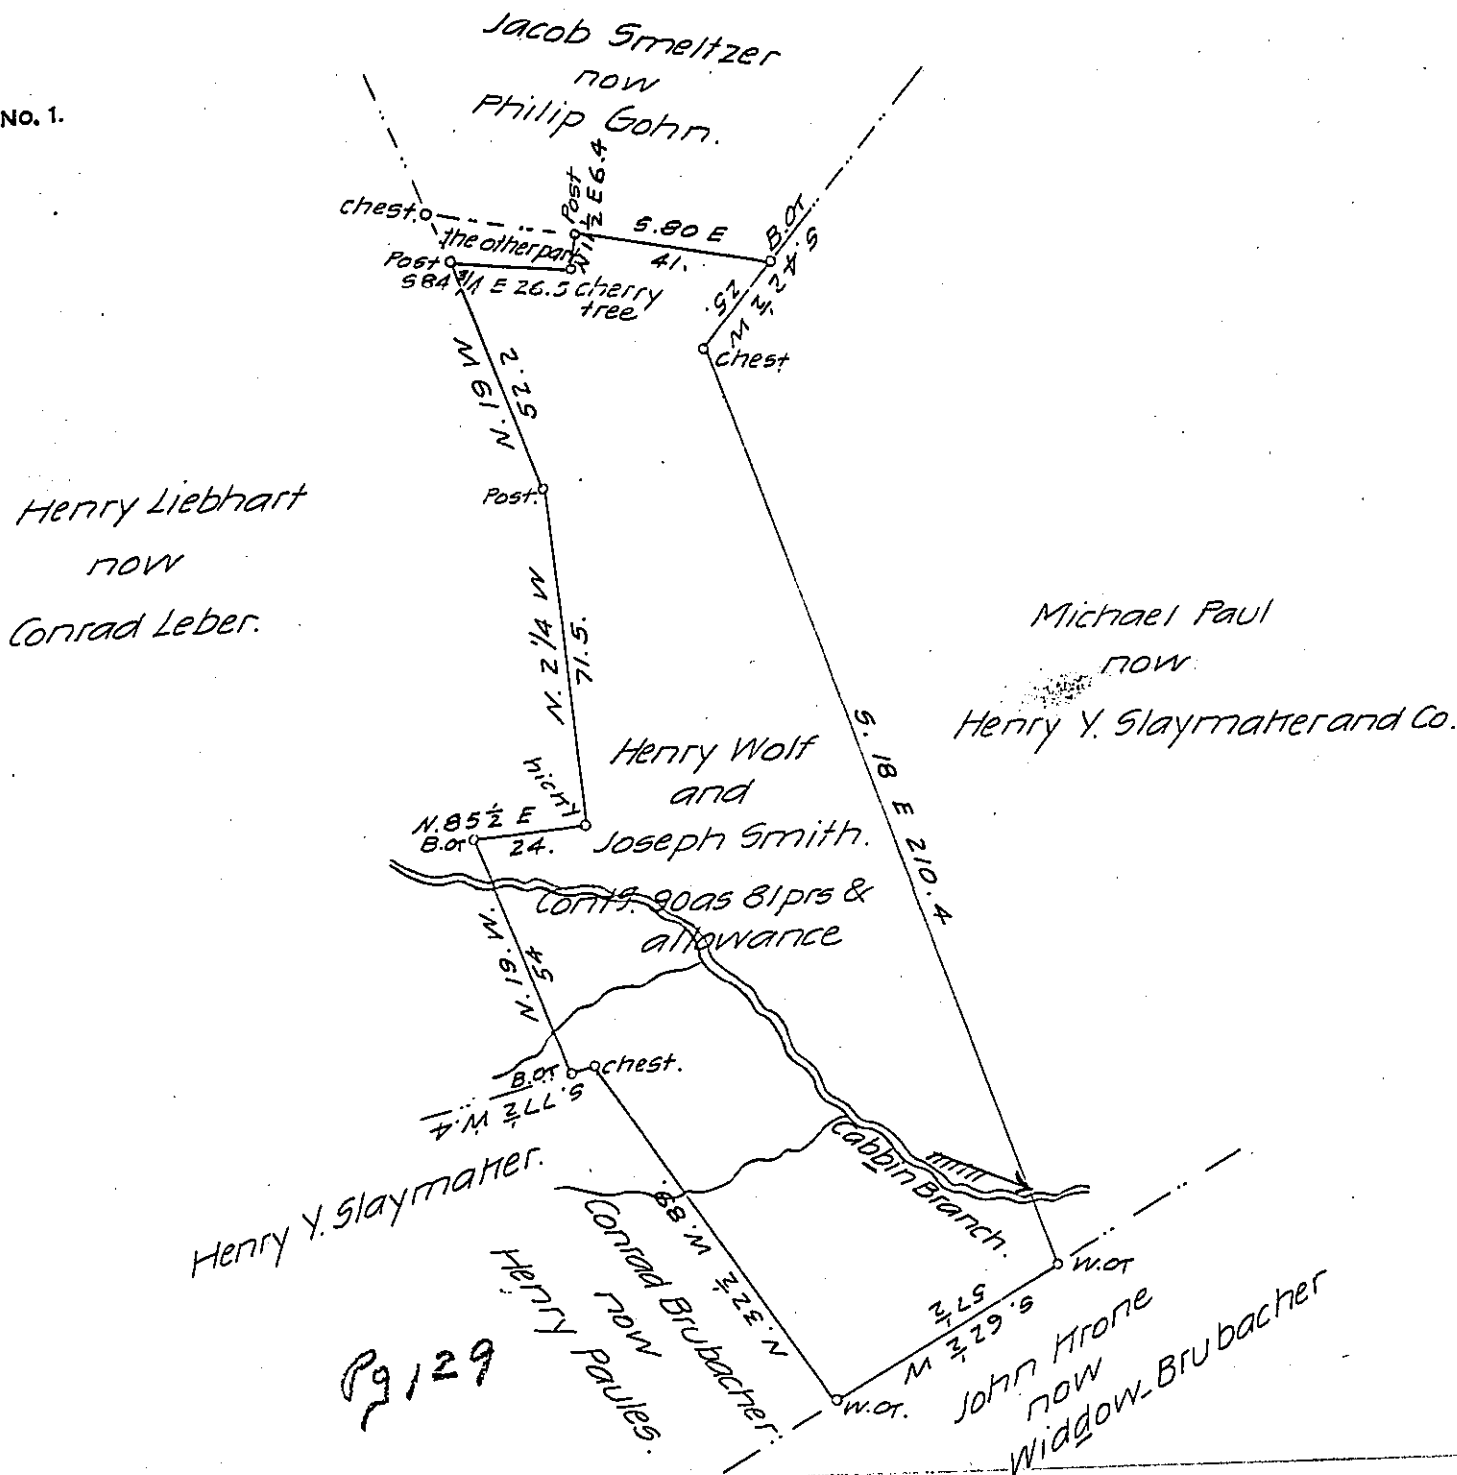

A Draught of a Piece of Land, Situate in Windsor Township in the County of York. Containing as above set forth 90 as 81 prs and allowance, which is part of 91 as 148 prs and allowance &c. Which was originally surveyed on the 5th day of January A.D. 1756, in pursuance of a Warrant granted to Henry Wolf and Joseph Smith for 100 as dated the 14th day of March 1755. Now on the 19th day of March A.D. 1836, Examined the above and being requested to make return thereof, at the request of Adam Pauls, Executor of Jacob Lieber Knecht Deceased, for the use of Henry Y. Slaymather, who purchased the same &c

Per

John Becker D.S.

Jacob Spangler Esq.
Surveyor General.

IN TESTIMONY that the above is a copy of the original remaining on file in the Department of Internal Affairs of Pennsylvania, made conformably to an Act of Assembly approved the 16th day of February 1833, I have hereunto set my hand and caused the Seal of said Department to be affixed at Harrisburg, this twenty-fourth day of June 1907

Henry Honck
Secretary of Internal Affairs.