


FORM NO 1.

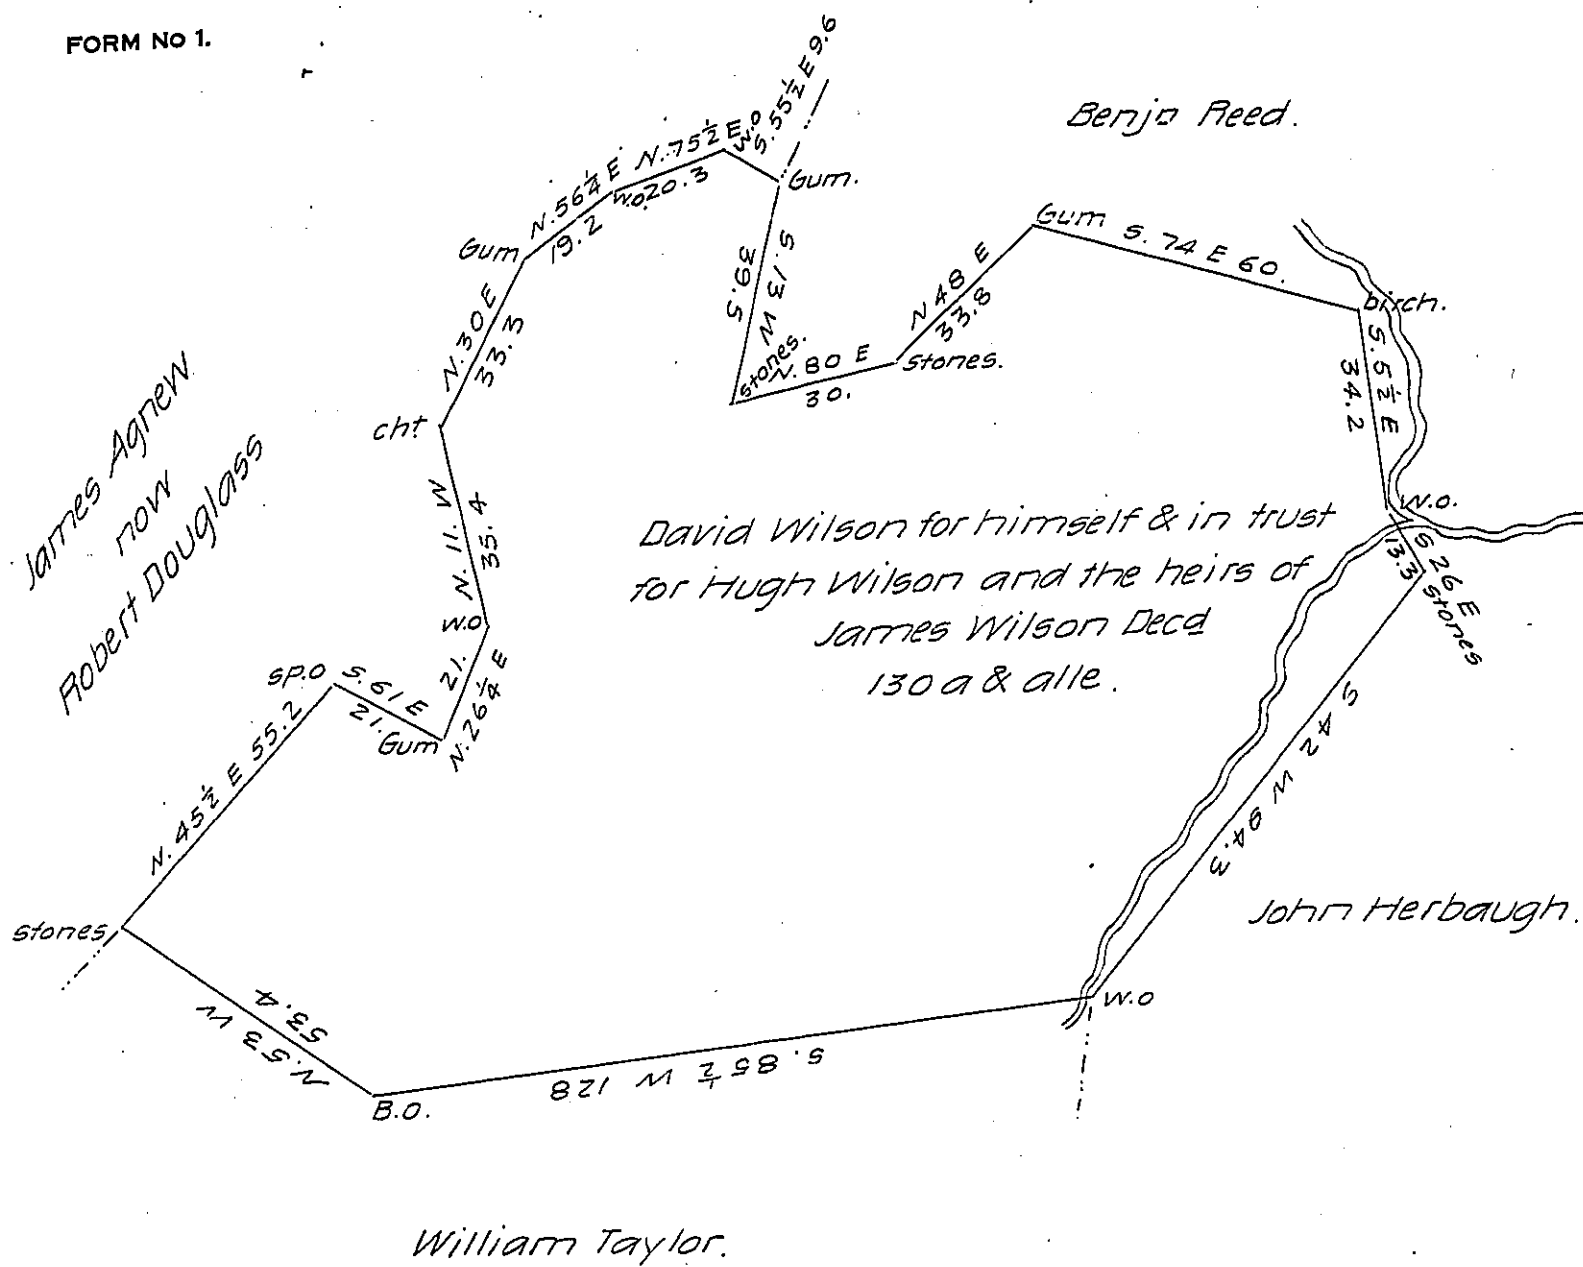

Situate in Hamiltonban Township Adams County, Surveyed Oct: 20th 1795 by Moses McClean D.S. In pursuance of a warrant for 100a granted to David Wilson for himself and in trust for Hugh Wilson & the heirs of James Wilson decd dated May 30th 1793. Re-surveyed by the old lines Feby 2nd 1819 containing one hundred & thirty acres & alle.

By

Saml Sloan D.S.

To Jacob Spangler Esqr.

Surveyor Genl.

IN TESTIMONY that the above is a copy of the original remaining on file in the Department of Internal Affairs of Pennsylvania, made conformably to an Act of Assembly approved the 16th day of February, 1833, I have hereunto set my Hand and caused the Seal of said Department to be affixed at Harrisburg, this twenty-fourth day of June 1907

Henry Howell
Secretary of Internal Affairs.