


FORM NO 1.

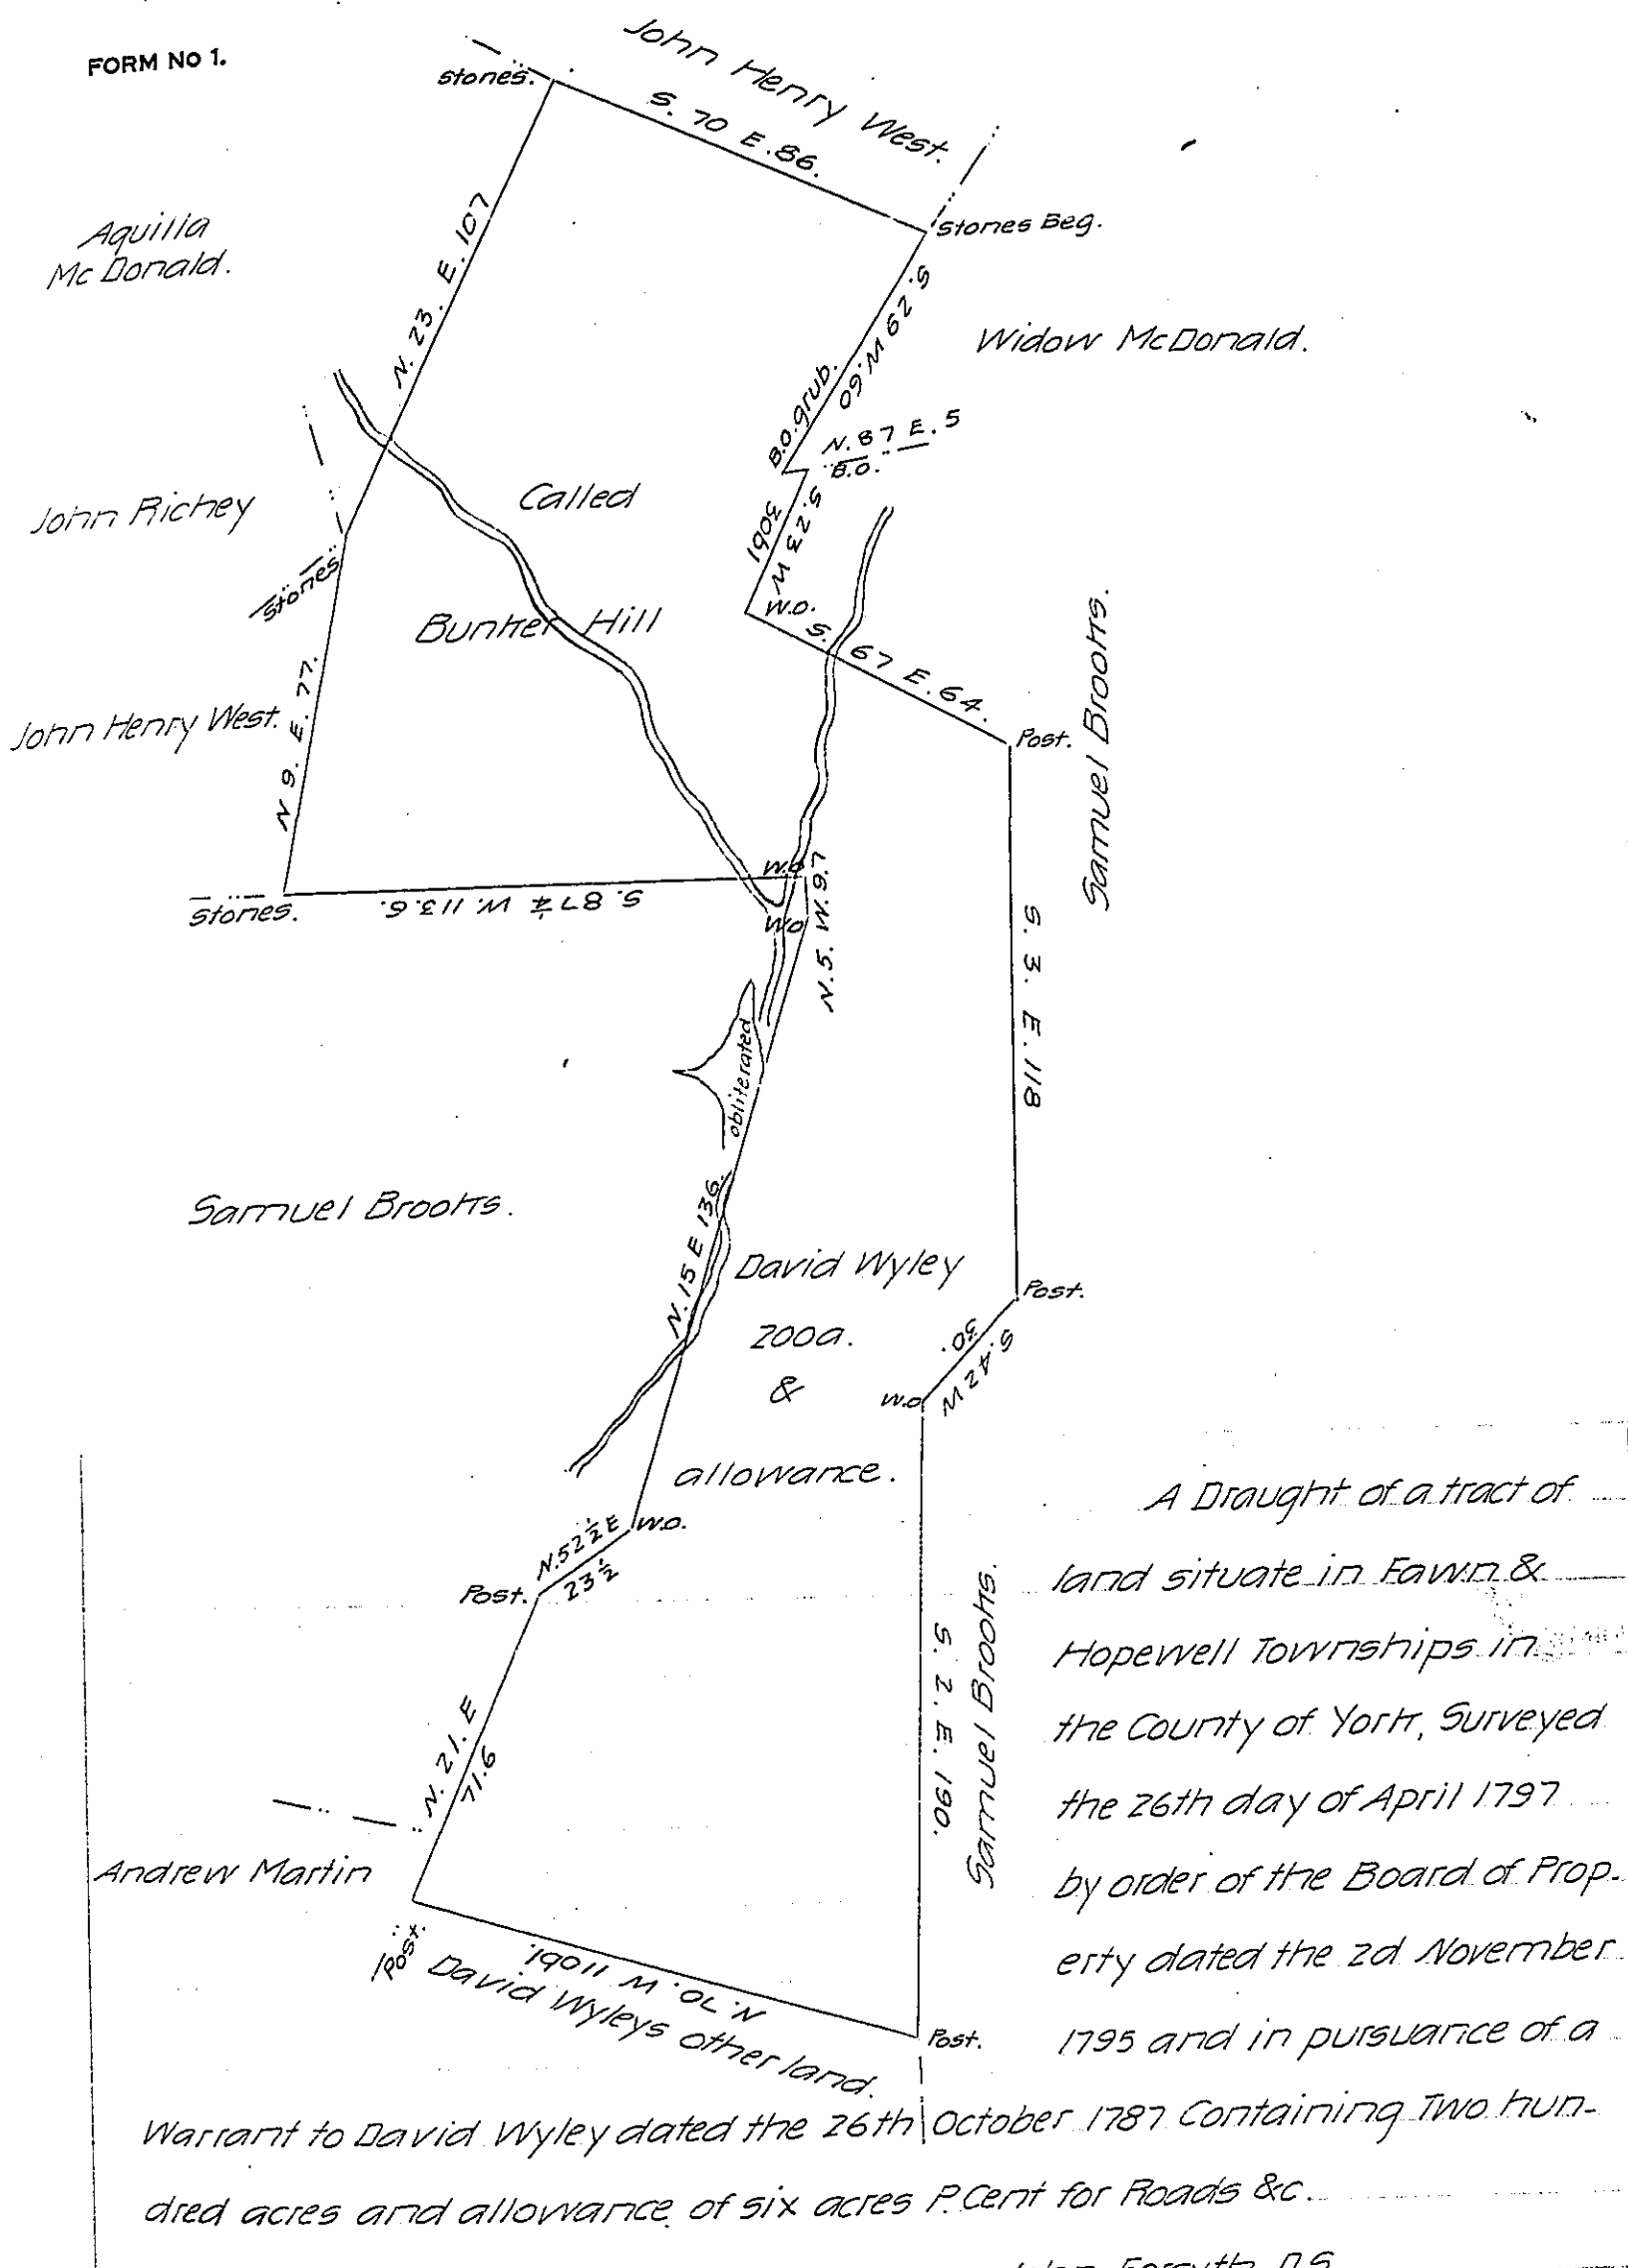

A Draught of a tract of
 land situate in Fawn &
 Hopewell Townships in
 the County of York, Surveyed
 the 26th day of April 1797
 by order of the Board of Prop-
 erty dated the 2d November
 1795 and in pursuance of a
 Warrant to David Wyley dated the 26th October 1787 Containing Two hun-
 dred acres and allowance of six acres P. Cent for Roads &c.

John Forsyth D.S.

Daniel Brodhead Esqr.
Surveyor General.

IN TESTIMONY that the above is a copy of the original remaining on file in
 the Department of Internal Affairs of Pennsylvania, made
 conformably to an Act of Assembly approved the 16th day of
 February, 1833, I have hereunto set my Hand and caused
 the Seal of said Department to be affixed at Harrisburg,
 this third day of July 1907

Henry Howe
 Secretary of Internal Affairs.