


FORM NO 1.

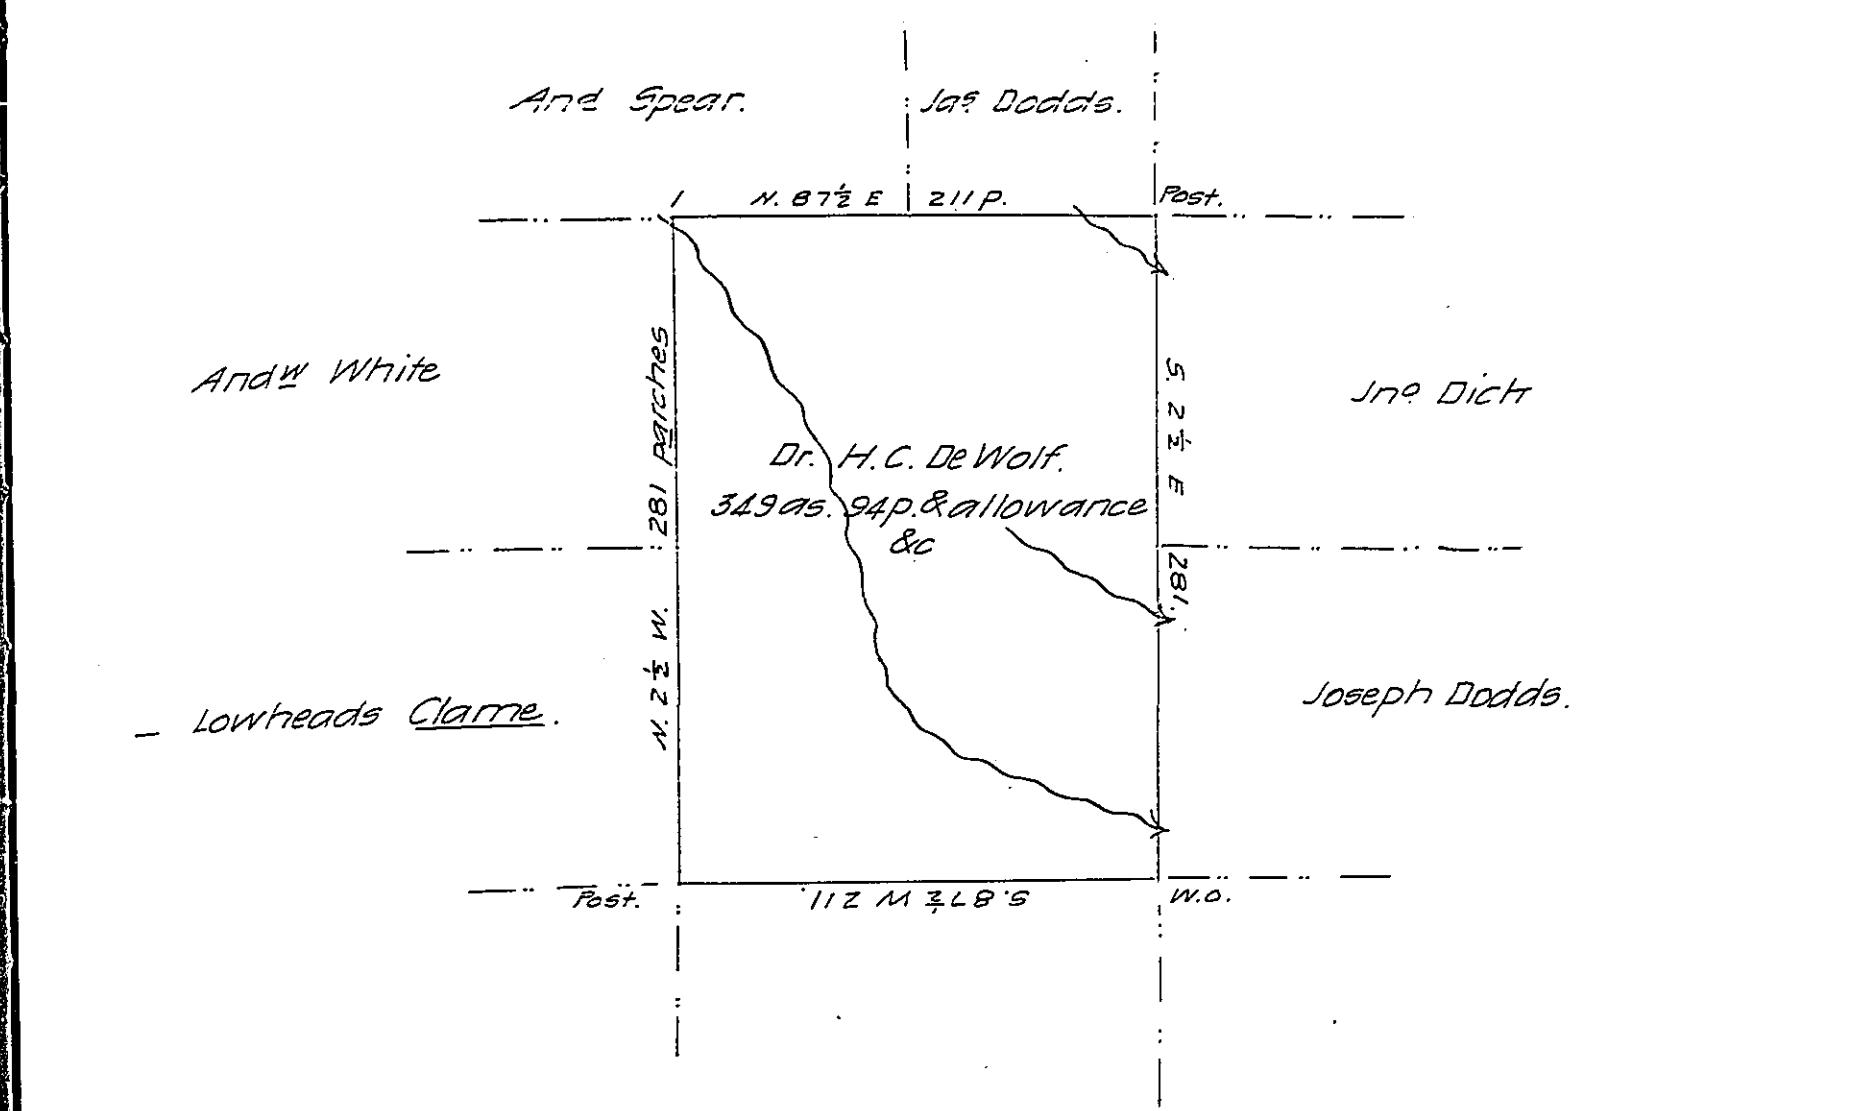

<sup>tract</sup>  
Draft of a of land situate on the watters of Conequessing in  
Muddy Creek Township Butler County Containing three hundred and forty  
nine acres & ninety four parches and the allowance. Surveyed on the  
9th day of June A.D. 1831 by virtue of the settlement and improvement  
of Stephen Crawford at the instance of Dr. Henry C. De Wolf who has  
purchased from the settler

James J. Hoge D.S.

Jacob Spangler Esqr.

Surveyor Genral

IN TESTIMONY that the above is a copy of the original remaining on file in  
the Department of Internal Affairs of Pennsylvania, made  
conformably to an Act of Assembly approved the 16th day of  
February, 1833, I have hereunto set my Hand and caused  
the Seal of said Department to be affixed at Harrisburg,  
this tenth day of July 1907

Henry Flonck.  
Secretary of Internal Affairs.