


Henry Drinter Esqr.

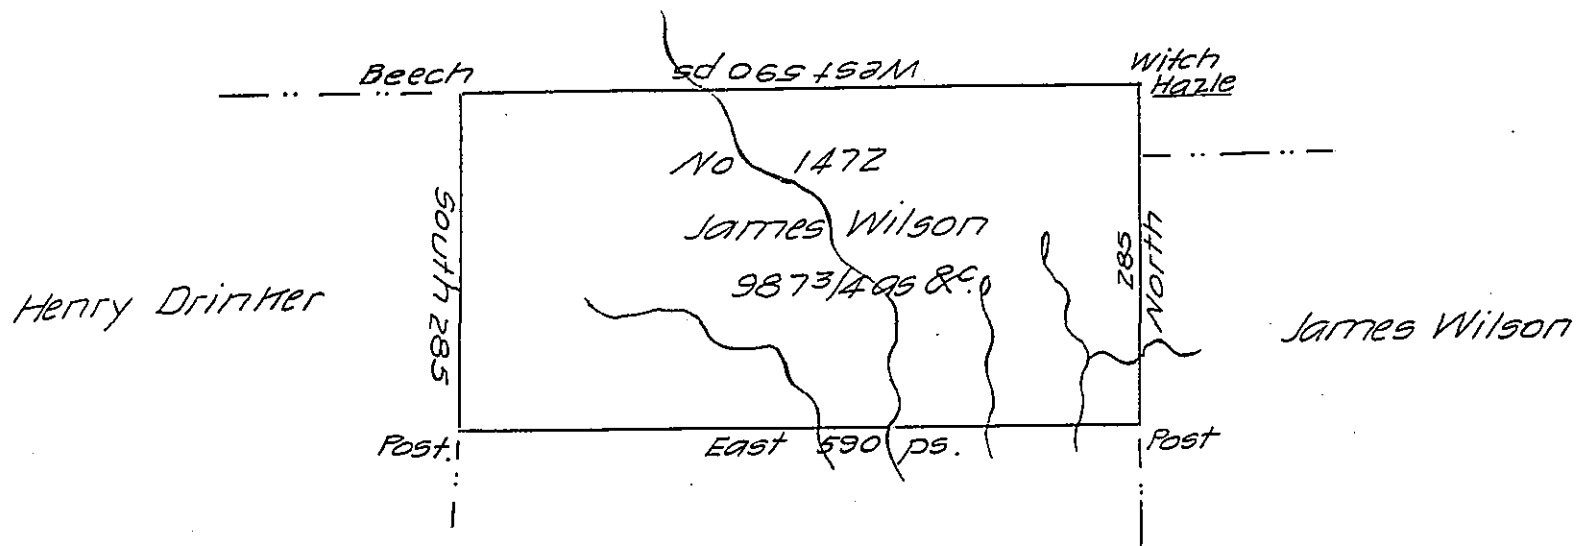

Vacant Land.

Surveyed on the 20th day of November 1792, the above described tract of land for James Wilson in pursuance of his warrant dated the 18th day of July 1792 situate adjoining his other land and land of Henry Drinter, containing nine hundred and eighty seven acres & $\frac{3}{4}$ and the allowance of six P. Cent.

John Adlum Dept. Survr.

To Daniel Brodhead Esqr.
 Surveyor General.

IN TESTIMONY that the above is a copy of the original remaining on file in the Department of Internal Affairs of Pennsylvania, made conformably to an Act of Assembly approved the 16th day of February, 1833, I have hereunto set my Hand and caused the Seal of said Department to be affixed at Harrisburg, this fifteenth day of August 1907

Mary Hower
 Secretary of Internal Affairs.