


FORM NO. 1.

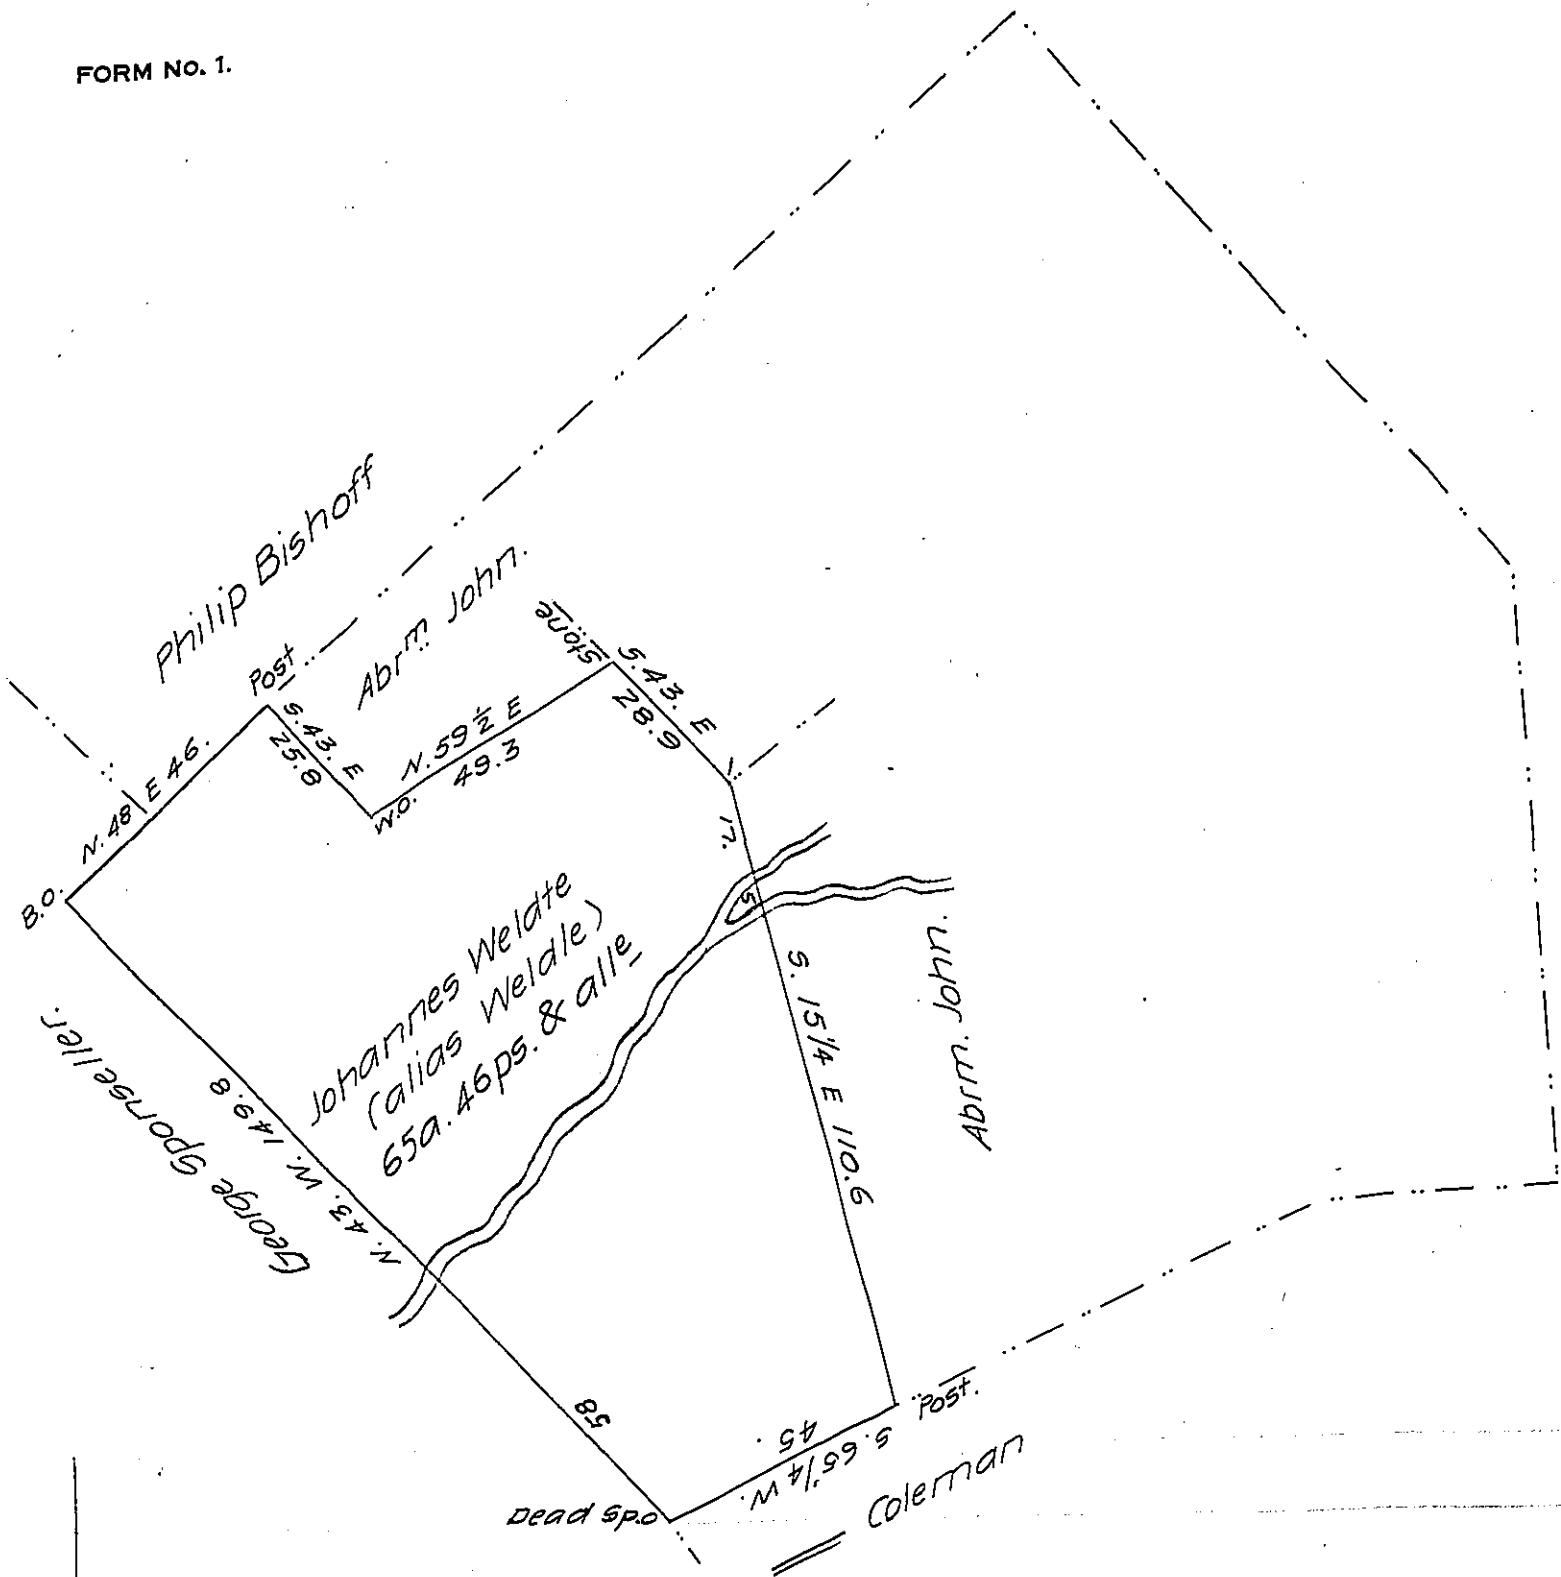

Situate in Germany Township, Adams County. Being part of a tract surveyed March 18th 1806, by warrant dated Jan'y 27th 1757 containing 230a 148ps & alle divided from the residue April 2nd 1818 for Jacob Coppersmith, containing sixty five acres forty six perches & alle.

By

Saml. Sloan D.S.

To Jacob Spangler Esqr.  
 Surveyor General.

IN TESTIMONY that the above is a copy of the original remaining on file in the Department of Internal Affairs of Pennsylvania, made conformably to an Act of Assembly approved the 16th day of February 1833, I have hereunto set my hand and caused the Seal of said Department to be affixed at Harrisburg, this fourth day of September 1907

*Henry Horvath*  
 Secretary of Internal Affairs.