


269.

1064

Pat H-21-429

FORM NO. 1.

Mary Walter.
D-13-59

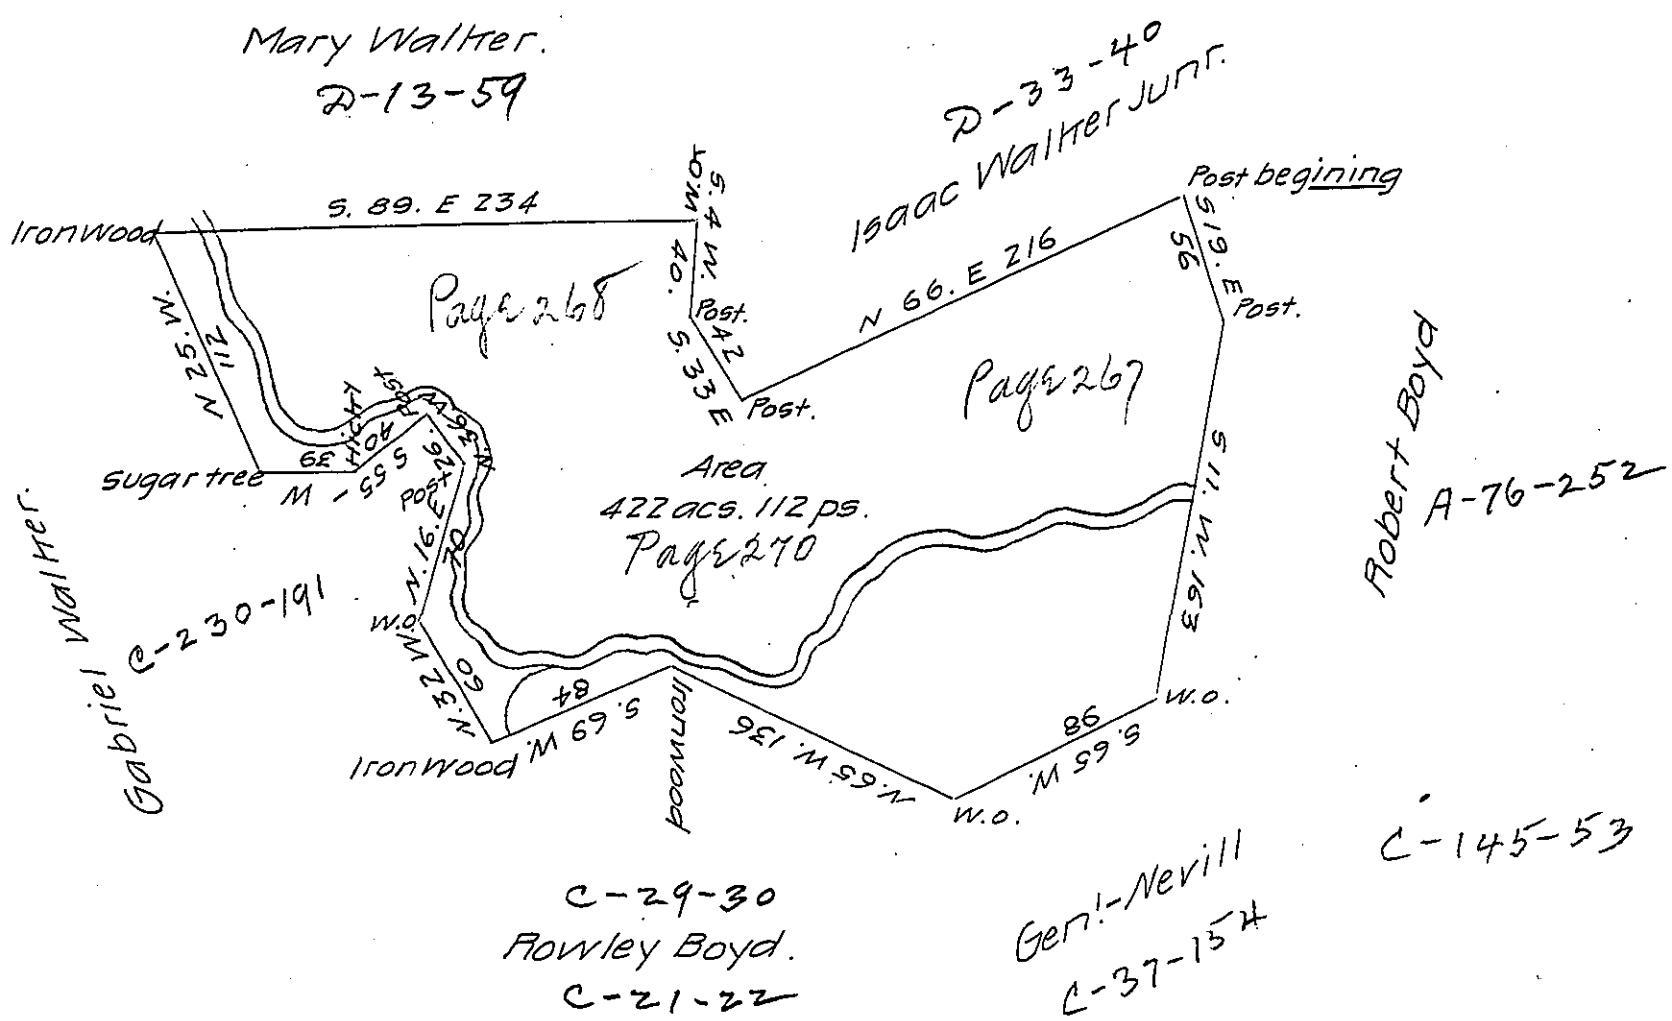

A Draught of a Survey called "Lower Mills" situate on Robinson's Run in Washington County, containing 422 acs. 112 ps. and the usual allowance for roads &c. Executed Oct 10th 1785 in Pursuance of a Warrant granted to Isaac Walter for 400 acs dated ye 28th Ap! 1785.

Presley Nevill
Matthew Ritchie

{ D. Sr.

Mr. Luttrell Esqr. S. Genl!

IN TESTIMONY that the above is a copy of the original remaining on file in the Department of Internal Affairs of Pennsylvania, made conformably to an Act of Assembly approved the 16th day of February 1833, I have hereunto set my hand and caused the Seal of said Department to be affixed at Harrisburg, this fourth day of September 1907

Henry Acock
Secretary of Internal Affairs.