


290

H 23-79  
 2-105  
 2094

FORM NO 1.

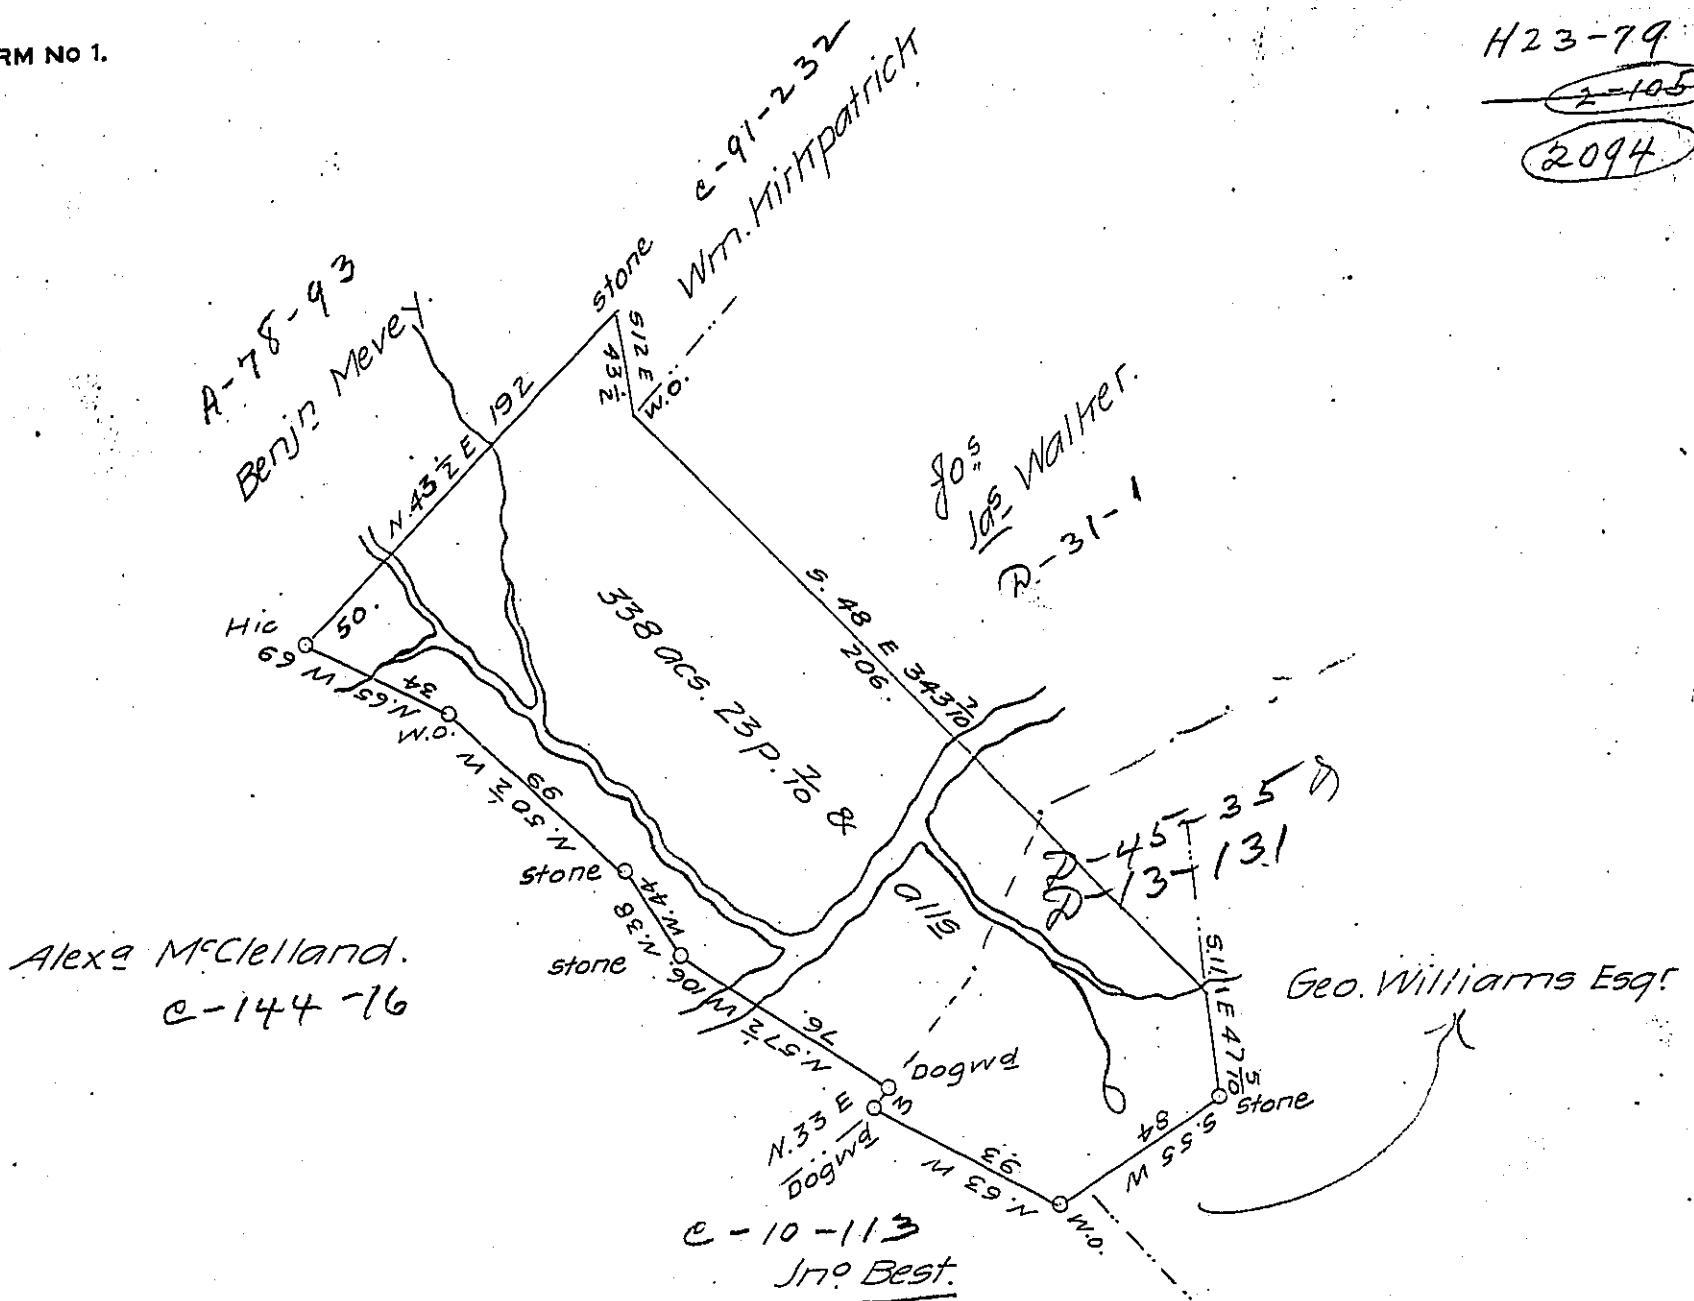

In pursuance of a warrant dated the 28th day of April 1785  
 granted to James Walker calling for three hundred & fifty acres of  
 land. There was surveyed the 4th day of May 1824 for John  
 Walker Executor of the estate of Joseph Walker deceased, the above  
 described tract of land containing three hundred & thirty eight  
 acres, twenty three perches &  $\frac{7}{10}$  of a perch with the allowance of  
 6 P. Ct &c. Situate upon the North branch of Robinson Run  
 in Fittie Township in the County of Allegheny. PR  
 Robt Beatty D.S.

Gabriel Hester Esqr.

S. G. of Penna.

Octr. 19. 1824 I approve the above survey.

Gabriel Hester Jr. Esqr.

R. Hilands D.S. of Allegy C.

IN TESTIMONY that the above is a copy of the original remaining on file in  
 the Department of Internal Affairs of Pennsylvania, made  
 conformably to an Act of Assembly approved the 16th day of  
 February, 1833, I have hereunto set my Hand and caused  
 the Seal of said Department to be affixed at Harrisburg,  
 this fifteenth day of September 1907

Henry A. Heacock  
 Secretary of Internal Affairs.