


FORM NO. 1.

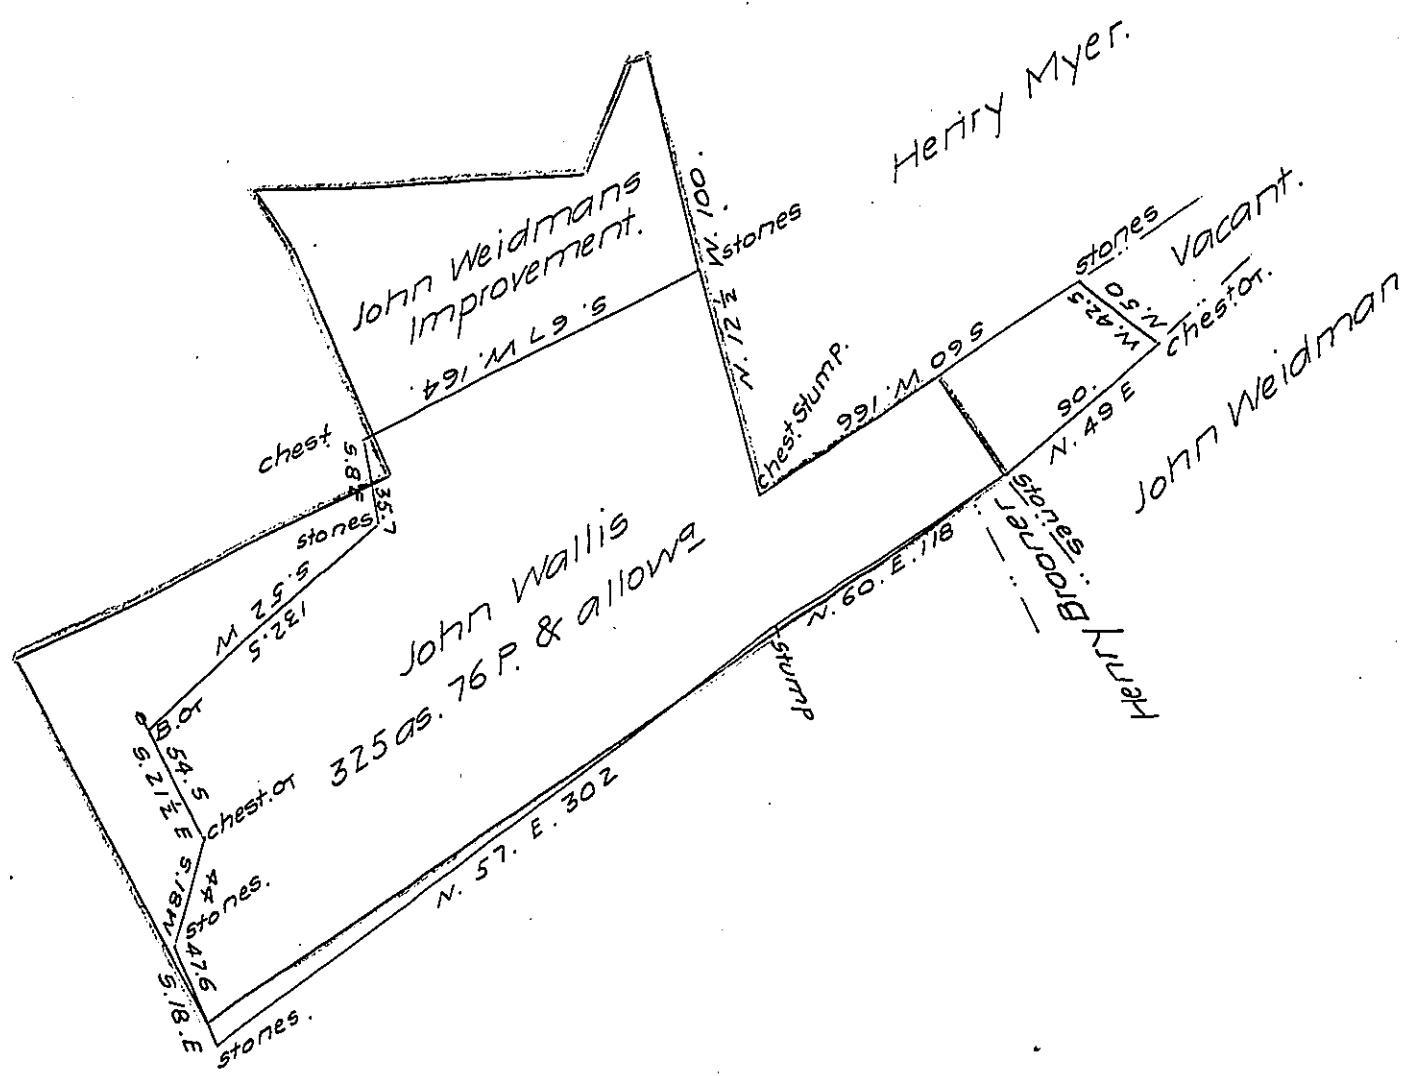

Surveyed for John Wallis on the 22<sup>nd</sup> of March 1811. The above described Tract of land containing three hundred and twenty-five acres seventy six perch<sup>s</sup> & the allowance of six P. C. Situate in East Hanover Township Dauphin County by virtue of his War-  
rant dated the 21<sup>st</sup> of April 1810.

John McKee D.S.

Andrew Porter Esqr.

Surveyor General

N.B. the lines verged with red represent the land claimed by John Weidman on his improvement.

IN TESTIMONY that the above is a copy of the original remaining on file in the Department of Internal Affairs of Pennsylvania, made conformably to an Act of Assembly approved the 16<sup>th</sup> day of February 1833, I have hereunto set my hand and caused the Seal of said Department to be affixed at Harrisburg, this fifteenth day of September 1907

*Henry Howell*  
Secretary of Internal Affairs.