


FORM NO 1.

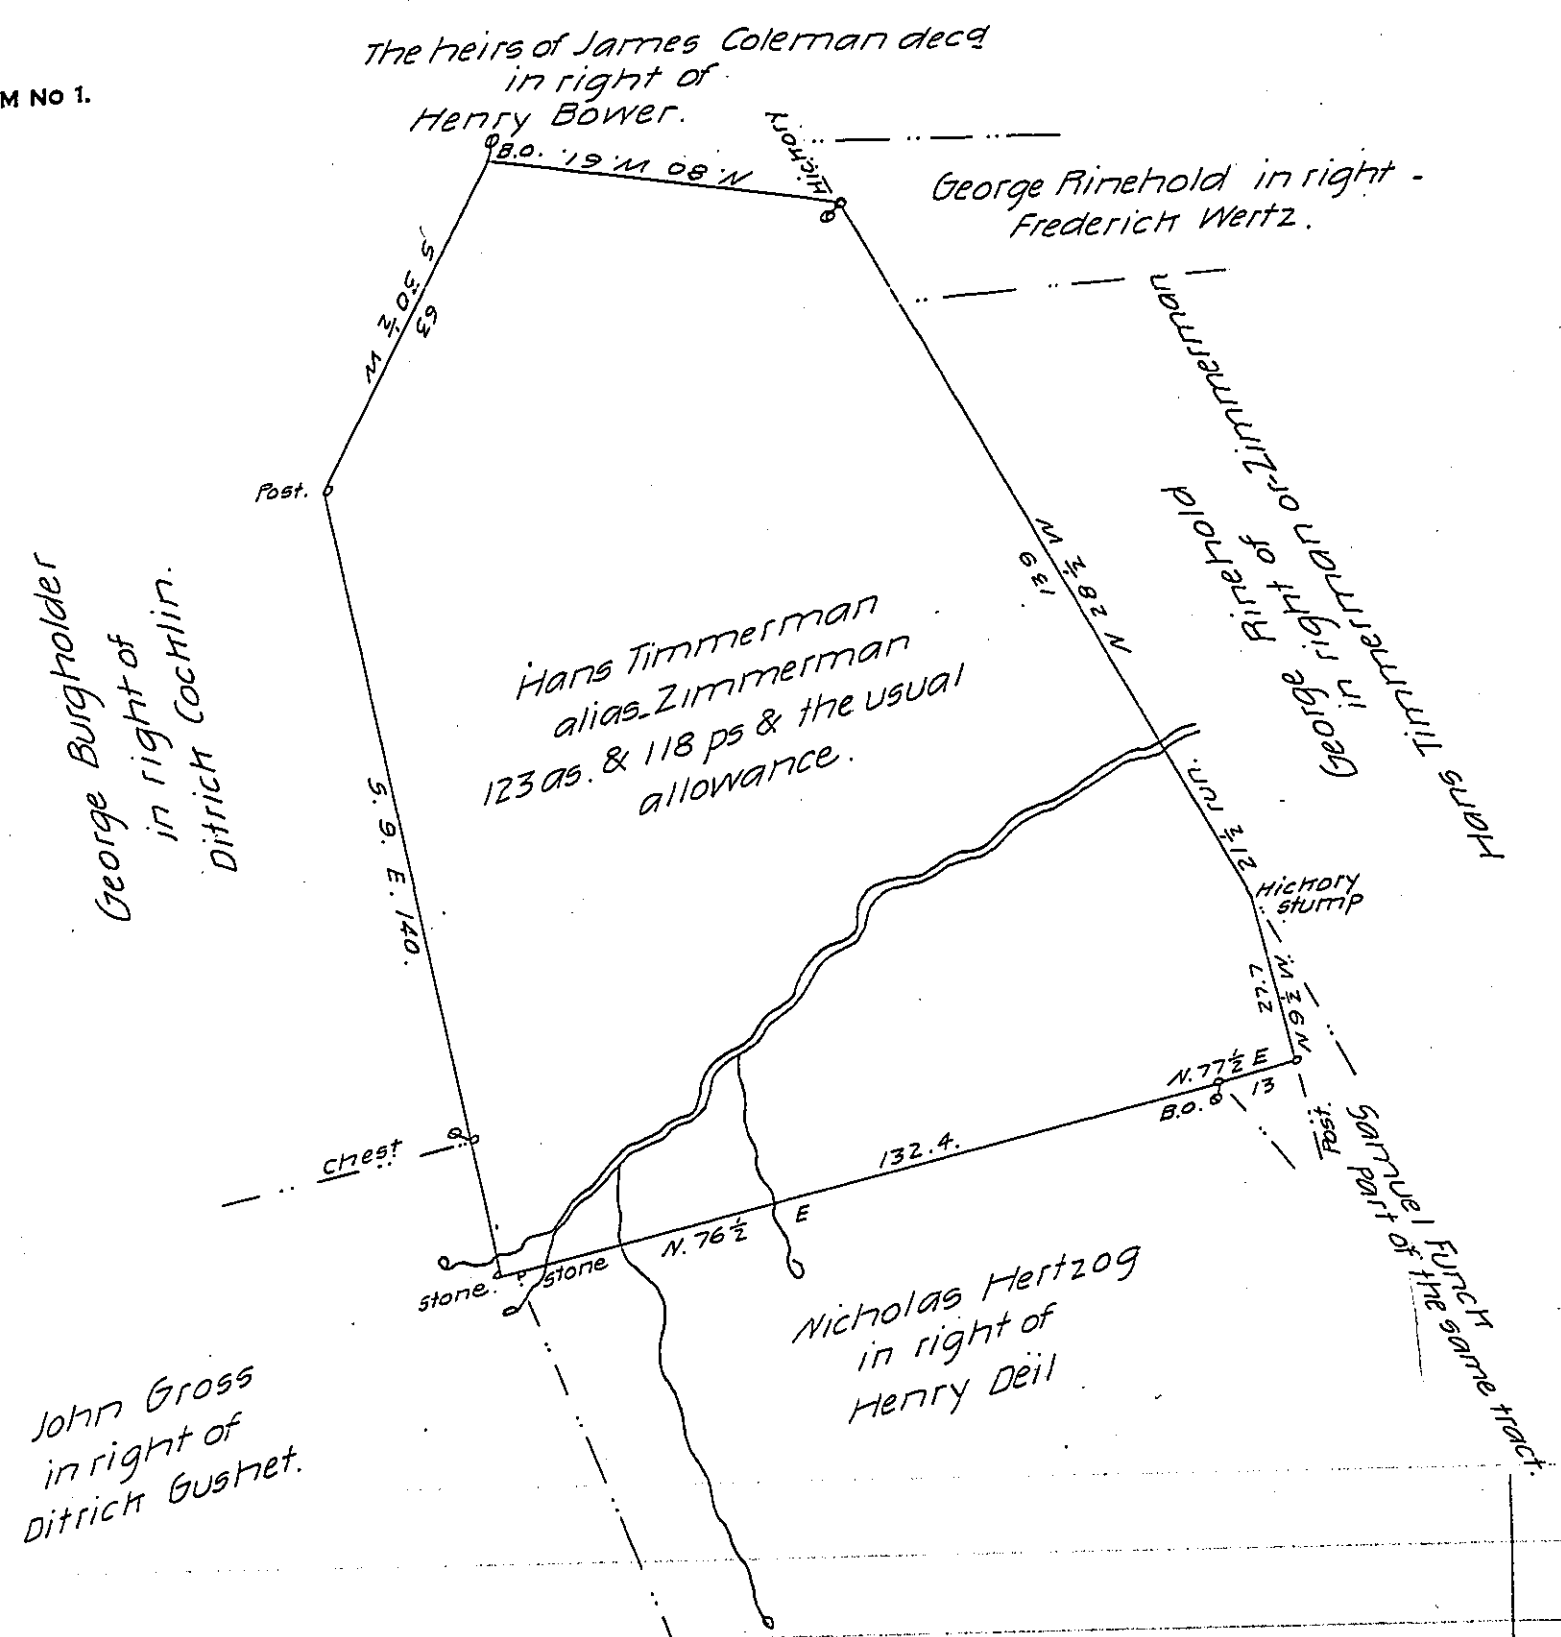

A draught of a Tract of Land Situate in Cocalico township Lancaster County Containing one hundred and twenty three acres and one hundred and eighteen perches and the usual allowance of six per cent for roads &c. part of 179 as. & 32 ps and the usual allowance by Warrant dated the 10th November 1741. Granted to Hans Timmerman alias Zimmerman. Surveyed the 21st of April 1830 for Nicholas Hertzog.

Jacob Hibshman D.S.

To John Taylor Esqr. Surveyor General.

IN TESTIMONY that the above is a copy of the original remaining on file in the Department of Internal Affairs of Pennsylvania, made conformably to an Act of Assembly approved the 16th day of February, 1833, I have hereunto set my Hand and caused the Seal of said Department to be affixed at Harrisburg, this eighth day of May 1907

*Henry Howell*  
 Secretary of Internal Affairs.