


FORM NO 1.

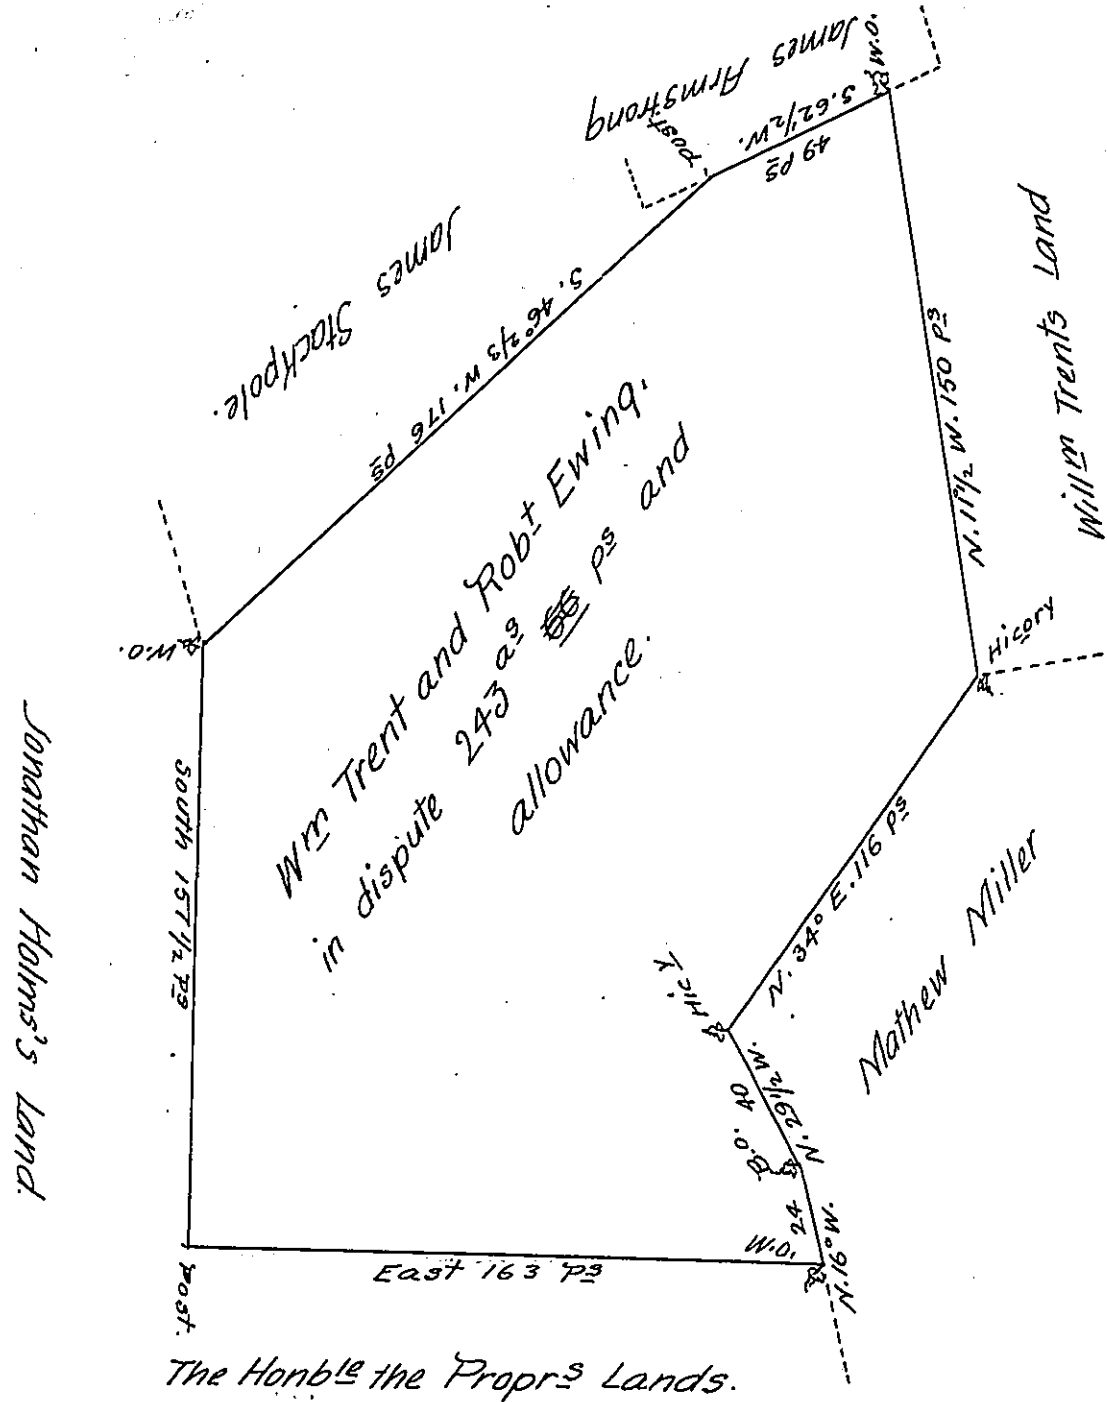

A Draught of a Tract of Land situate in Middleton Township in Cumberland County containing two Hundred and forty three acres ~~and sixty six perches~~ and the usual allowance of six & Cent for Roads surveyed the fourth day of February 1768.

N.B. All the vacant land is taken into the above survey - I cannot at present lay my hands on the order of survey for Robt Ewing but am certain it is among my papers, and cannot therefore shew the quantity nor date of that order but think it is in the name of Robt Ewing or one Galespy but there is no other place to lay it on without injury to some one. Capt Trents is a warrant of one hundred Acres dated 23^d December 1765.

No Robt Ewing Order

John Armstrong D.S.

1414 dated 3^d Oct^r 1766.

IN TESTIMONY that the above is a copy of the original remaining on file in the Department of Internal Affairs of Pennsylvania, made conformably to an Act of Assembly approved the 16th day of February, 1833, I have hereunto set my Hand and caused the Seal of said Department to be affixed at Harrisburg, this fourteenth day of May 1907.

Henry Howell
Secretary of Internal Affairs.