


FORM NO 1.

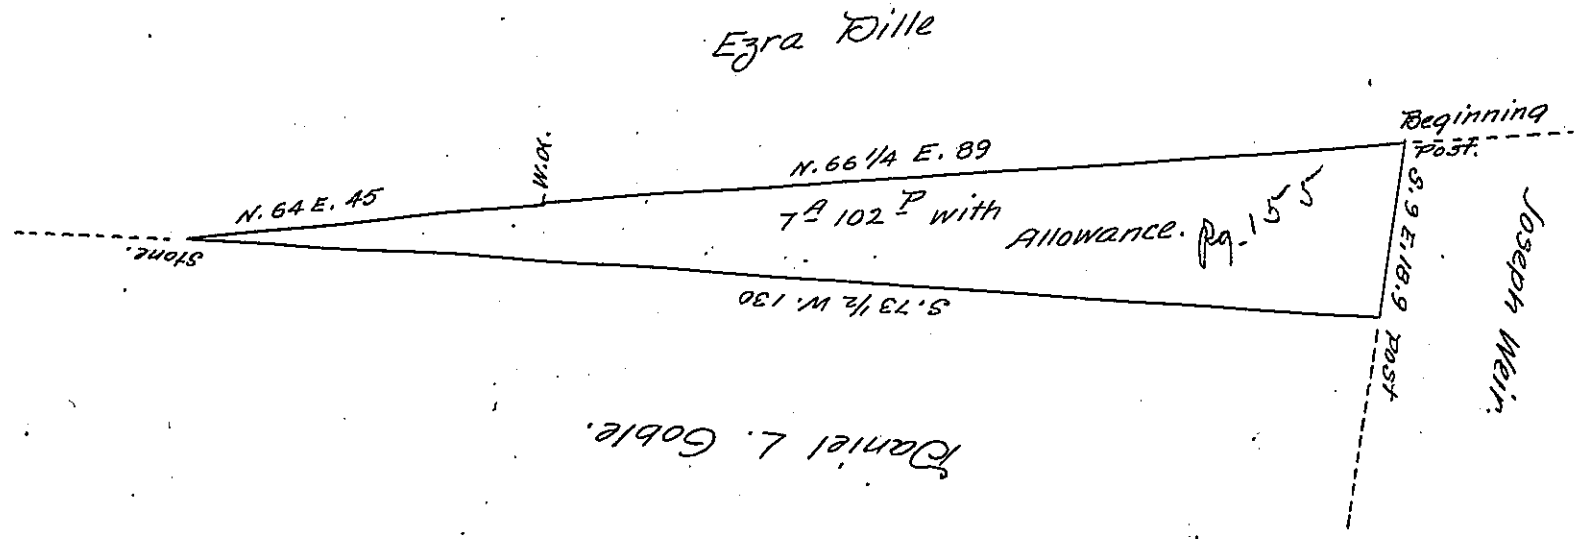

The above is a Draught of a survey, made January 24th. 1826, in pursuance of a Warrant to Ezra Dille for five acres of land, dated January 16th 1826, containing Seven Acres and one hundred and two perches, and allowance of six per Cent, part of it has been improved for twenty six years, now in the occupancy of Daniel L. Goble, situate in Morris Township, Washington County Pa on the head waters of Ten mile Creek,

Stephen Woods, D.S.

IN TESTIMONY that the above is a copy of the original remaining on file in the Department of Internal Affairs of Pennsylvania, made conformably to an Act of Assembly approved the 16th day of February, 1833, I have hereunto set my Hand and caused the Seal of said Department to be affixed at Harrisburg, this fourth day of June 1907

Henry Houck
Secretary of Internal Affairs.