


FORM NO. 1.

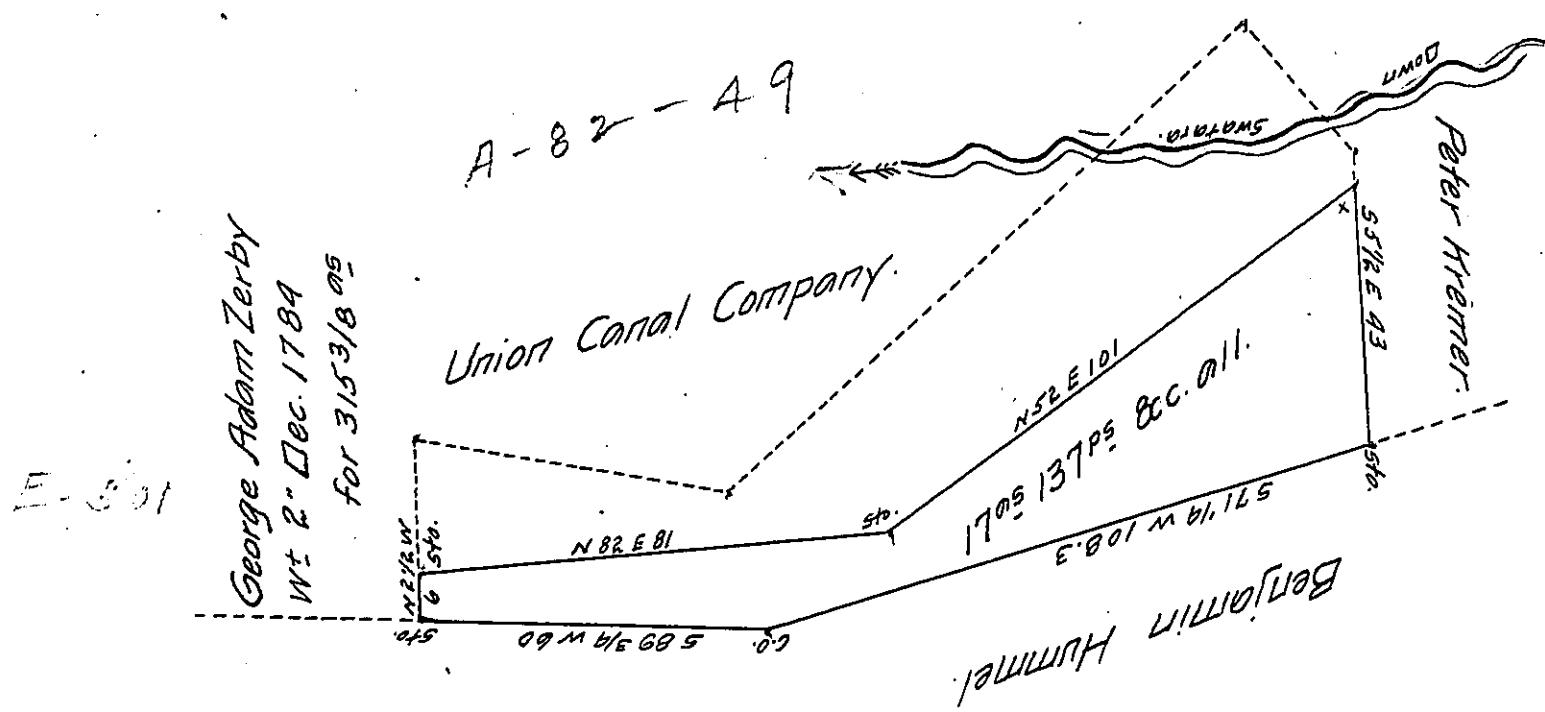

Draft of a Tract of land situate in Pine Grove Twp. in the County of Schuylkill. Containing 17 Acres and 137 perches and the usual allowance of six per Cent for Roads &c. Surveyed for Michael Fritz the 12<sup>th</sup> day of November A.D. 1873. Being part of a larger Tract of 35 Acres &c. Originally surveyed in pursuance of a warrant granted to Philip Zerbe dated 4<sup>th</sup> August 1814.

Daniel L. Boyer

To Robert B. Beath Esq. )  
Surveyor General of  
Penns. }

County Surveyor.

According to the survey of George Adam Zerbe 2<sup>nd</sup> Dec. 1784 some of the original courses & distances are incorrect.

D.L.B. C.S.

IN TESTIMONY that the above is a copy of the original remaining on file in the Department of Internal Affairs of Pennsylvania, made conformably to an Act of Assembly approved the 16th day of February 1833, I have hereunto set my hand and caused the Seal of said Department to be affixed at Harrisburg, this tert<sup>th</sup> day of September 1907.

Henry Fowle  
Secretary of Internal Affairs.