


FORM NO. 1.

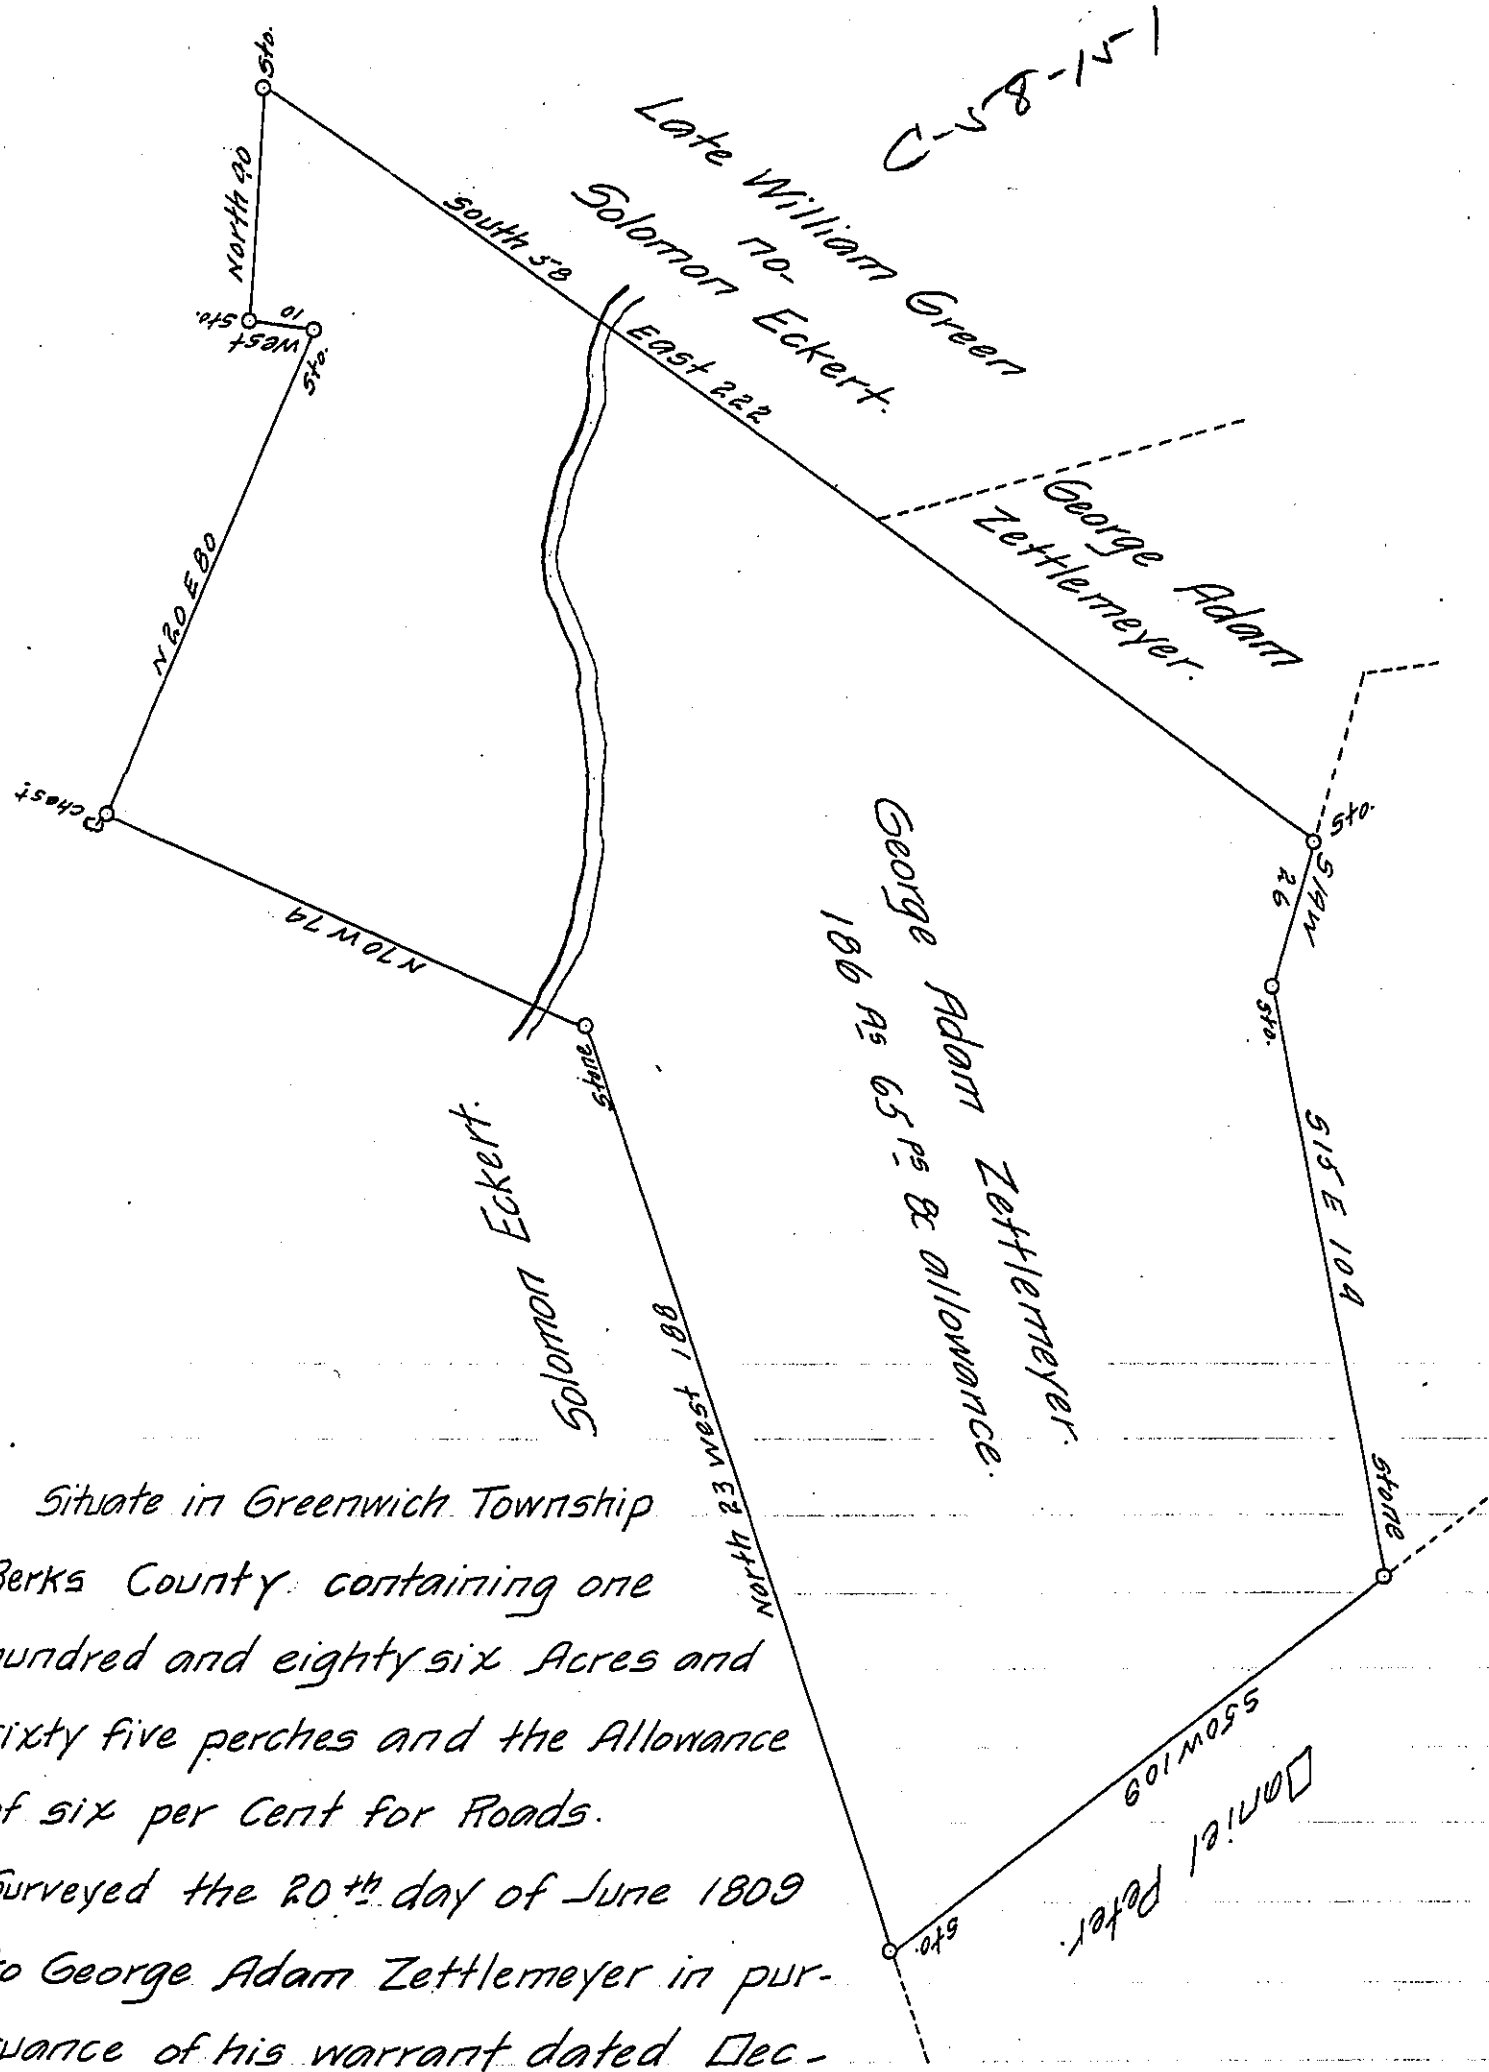

Situate in Greenwich Township
Berks County containing one
hundred and eighty six Acres and
sixty five perches and the Allowance
of six per Cent for Roads.

Surveyed the 20th day of June 1809
to George Adam Zettlemeyer in pur-
suance of his warrant dated Dec-
ember 31st A. D. 1792. pr. John M. Heyneman Late Dep^y Survey^r
Certified Jan^y 16th 1817.

To Richard T. Leech Esquire }
Survey^r Gene^l of Pennsy^l }

per Jn^o V. Epler D. S.

IN TESTIMONY that the above is a copy of the original remaining on file in
the Department of Internal Affairs of Pennsylvania, made
comformably to an Act of Assembly approved the 16th day of
February 1833, I have hereunto set my hand and caused
the Seal of said Department to be affixed at Harrisburg,
this tenth day of September 1907.

Henry Howick
Secretary of Internal Affairs.