


FORM No. 1.

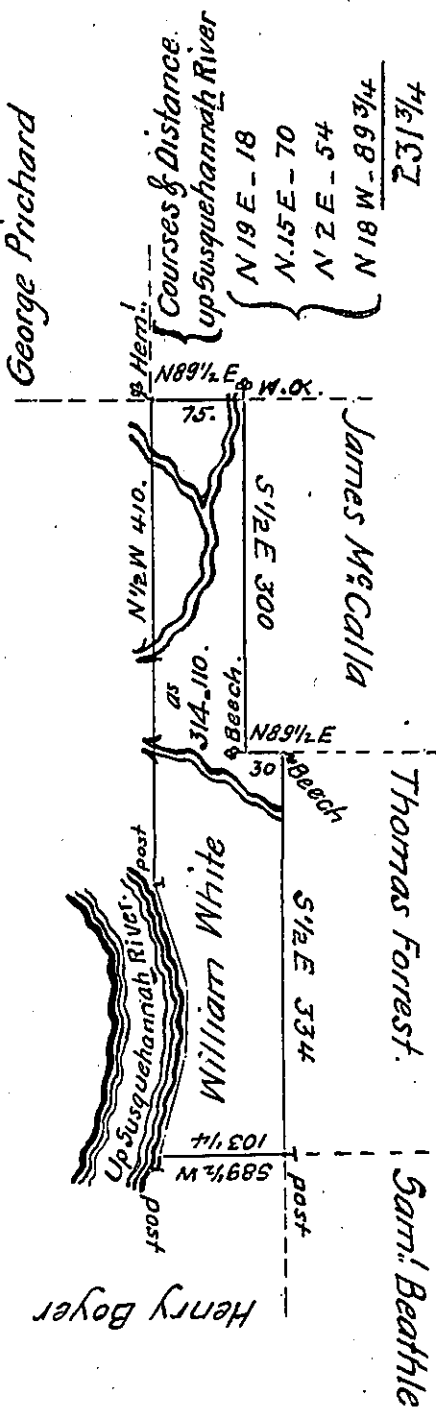

In pursuance of a warrant Dated 15th Jan'y. 1794 Surveyed the 13th day of December 1794 to William White the above Described Tract of Land Situate on the East side of the Susquehanna River just below the mouth of Meshoping Creek in Luzerne County Containing three hundred and fourteen acres and one hundred and ten perches and the allowance of Six $\frac{7}{8}$ Cent

Anty. Crothers D.S.

Danl. Brodhead Esquire
Surveyor Genl

IN TESTIMONY that the above is a copy of the original remaining on file in the Department of Internal Affairs of Pennsylvania, made conformably to an Act of Assembly approved the 16th day of February 1833, I have hereunto set my hand and caused the Seal of said Department to be affixed at Harrisburg, this tenth day of May 1907

Henry Horvath
Secretary of Internal Affairs.