


FORM No. 1.

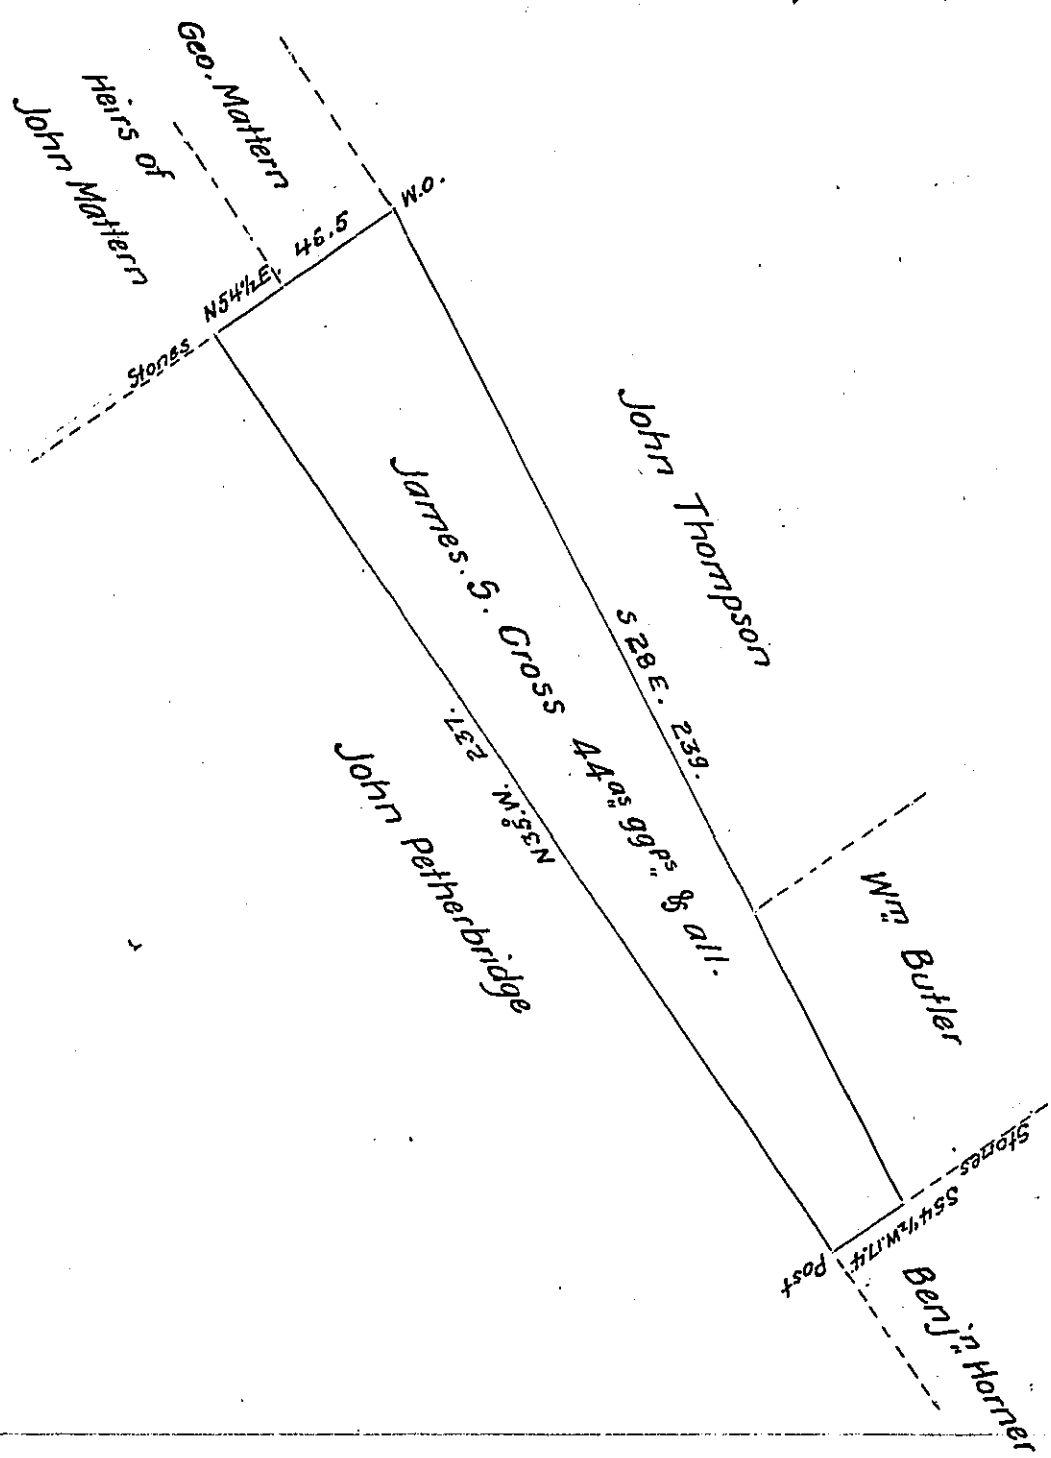

A draft of a tract of land situated in the Township of Half Moon and County of Centre
 Containing forty four Acres and Ninty nine perches and allowance of Six per Cent. for roads
 &c. Surveyed on the 26th day of June 1878 in pursuance of a warrant granted James S. Cross
 dated June 19th 1878

To William McCandless
 Secretary of Internal Affairs

Joseph Devling
 County Surveyor

IN TESTIMONY that the above is a copy of the original remaining on file in
 the Department of Internal Affairs of Pennsylvania, made
 comformably to an Act of Assembly approved the 16th day of
 February 1833, I have hereunto set my hand and caused
 the Seal of said Department to be affixed at Harrisburg,
 this seventh.....day of October.....1907

Henry Houck
 Secretary of Internal Affairs.