


FORM NO. 1.

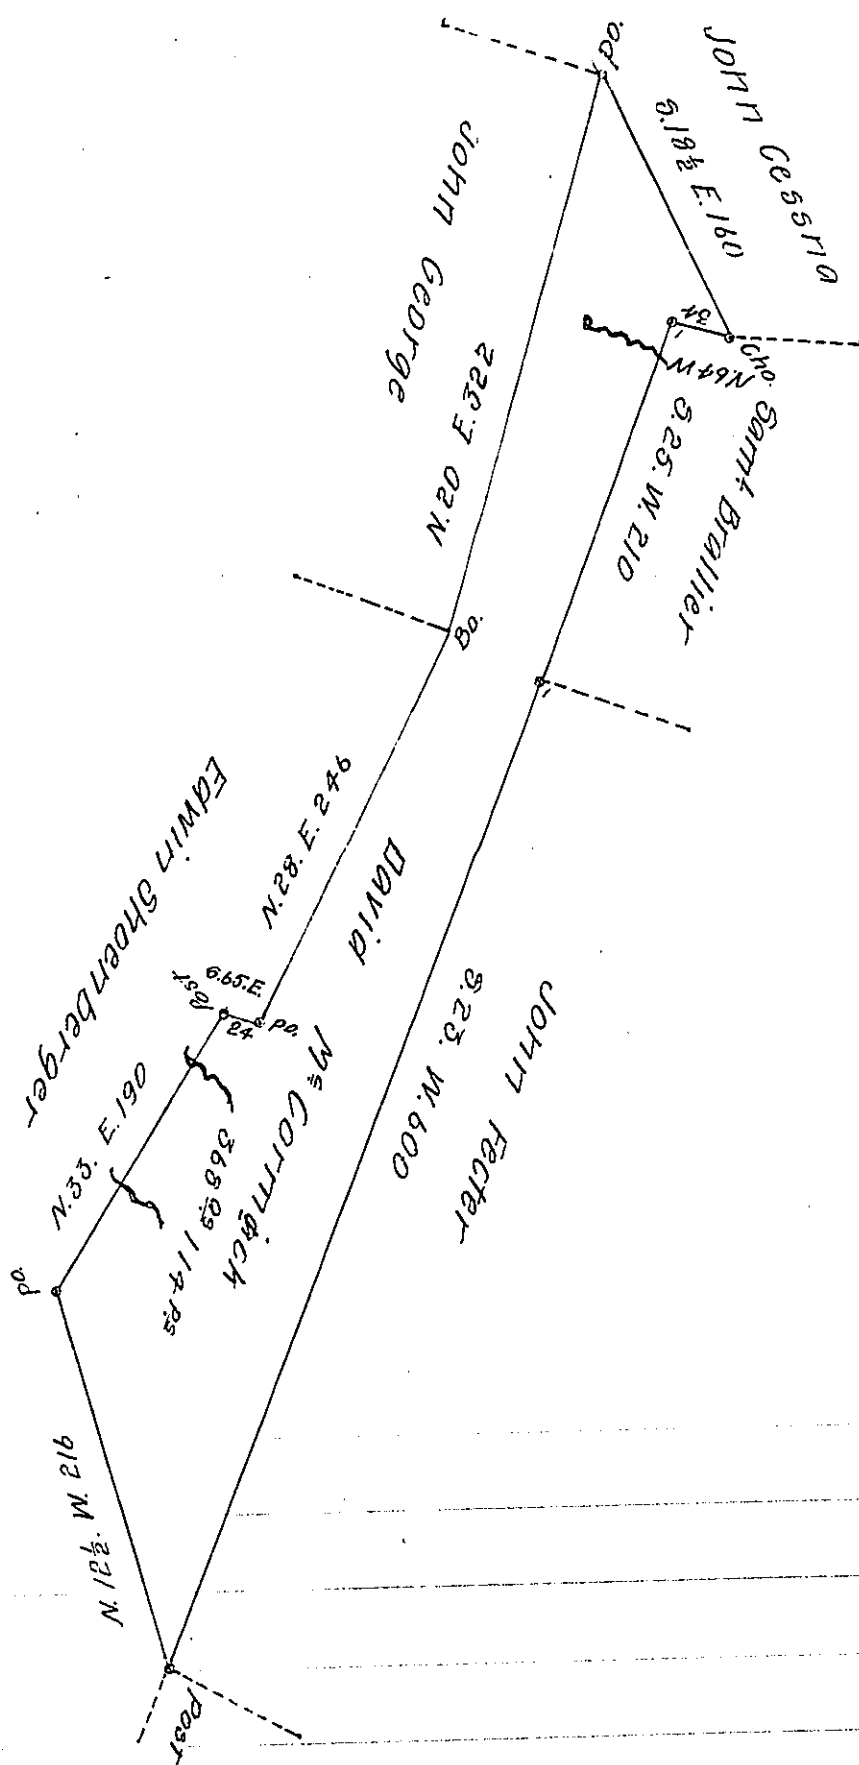

A draft of a Tract of Land Situate in Union Township Bedford County. Containing 368⁹² 114⁸⁵ And the Allowance of Six per Cent for Roads &c Surveyed the 19th day of Feby 1861. In pursuance of a Warrant granted to David M^{rs} Cormick dated the 21st Sept. 1860

Sam^l Ketterman C.S.

To Henry Souther Esq^r S.G.

IN TESTIMONY that the above is a copy of the original remaining on file in the Department of Internal Affairs of Pennsylvania, made conformably to an Act of Assembly approved the 16th day of February 1833, I have hereunto set my hand and caused the Seal of said Department to be affixed at Harrisburg, this twenty eighth day of August 1907

Henry Howe
Secretary of Internal Affairs.