


B-1-59

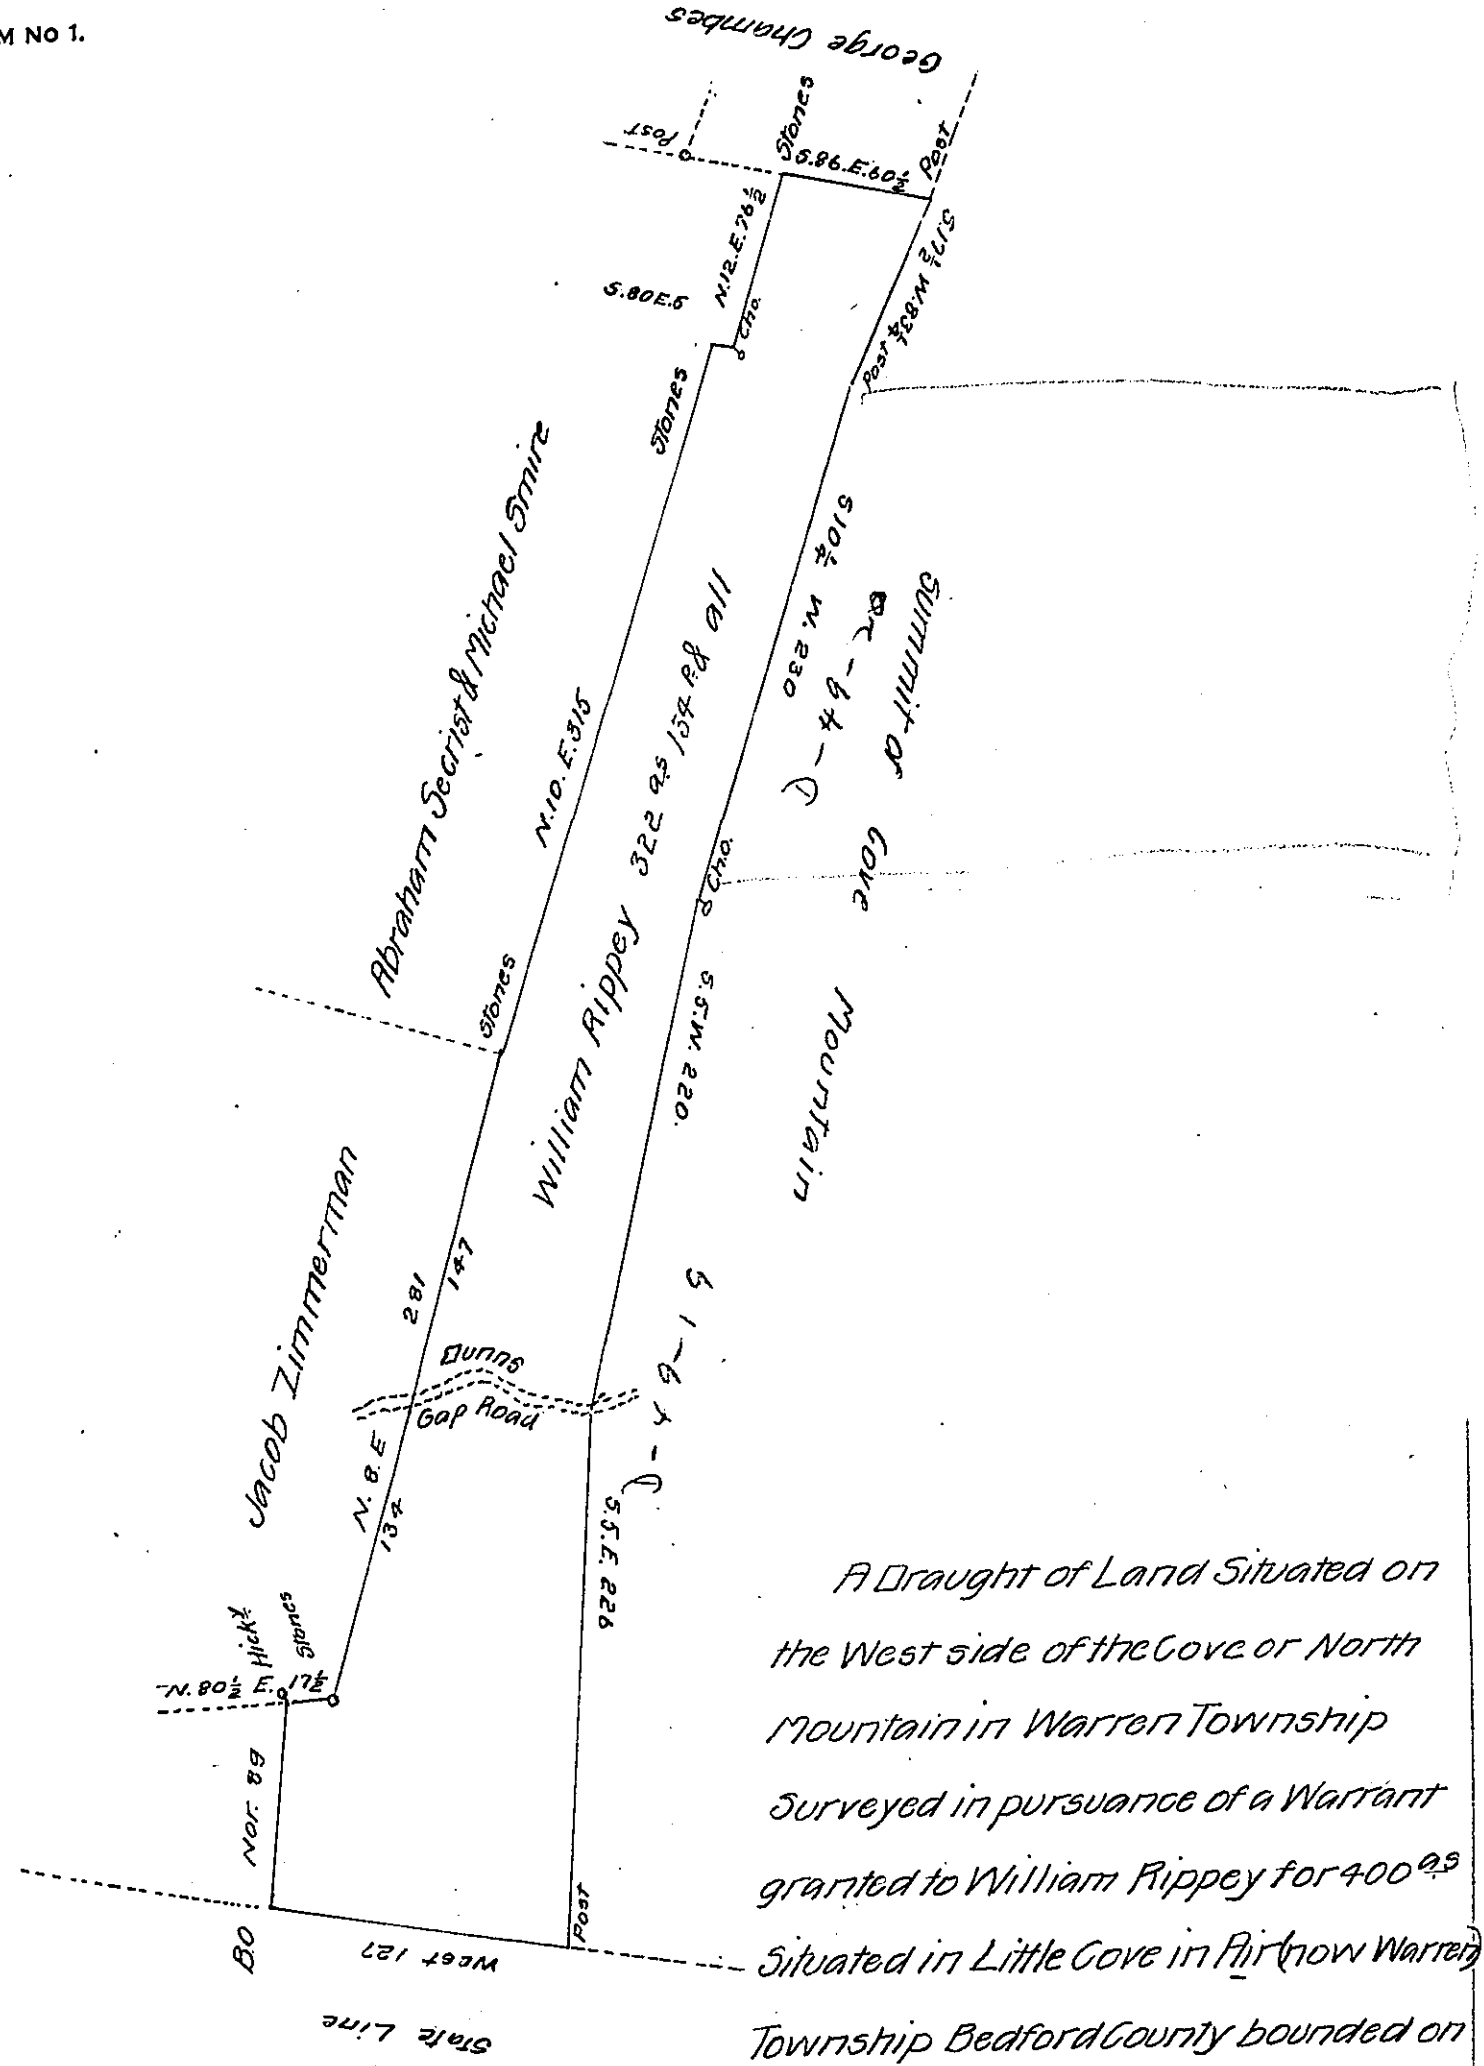

A Draught of Land Situated on
 the West side of the Cove or North
 Mountain in Warren Township
 Surveyed in pursuance of a Warrant
 granted to William Rippey for 400^{ac}
 Situated in Little Cove in Pirknow Warren
 Township Bedford County bounded on

the South by the Maryland Line bearing date the 24th of March 1794.
 Surveyed the above Tract the 24th of October 1834 for William Potts.

Seth Kline D.S.

To Jacob Spangler Esq
 Surveyor General

IN TESTIMONY that the above is a copy of the original remaining on file in
 the Department of Internal Affairs of Pennsylvania, made
 conformably to an Act of Assembly approved the 16th day of
 February, 1833, I have hereunto set my Hand and caused
 the Seal of said Department to be affixed at Harrisburg,
 this Twenty-fifth day of September 1907

Alvery Howell
 Secretary of Internal Affairs.