


FORM NO 1.

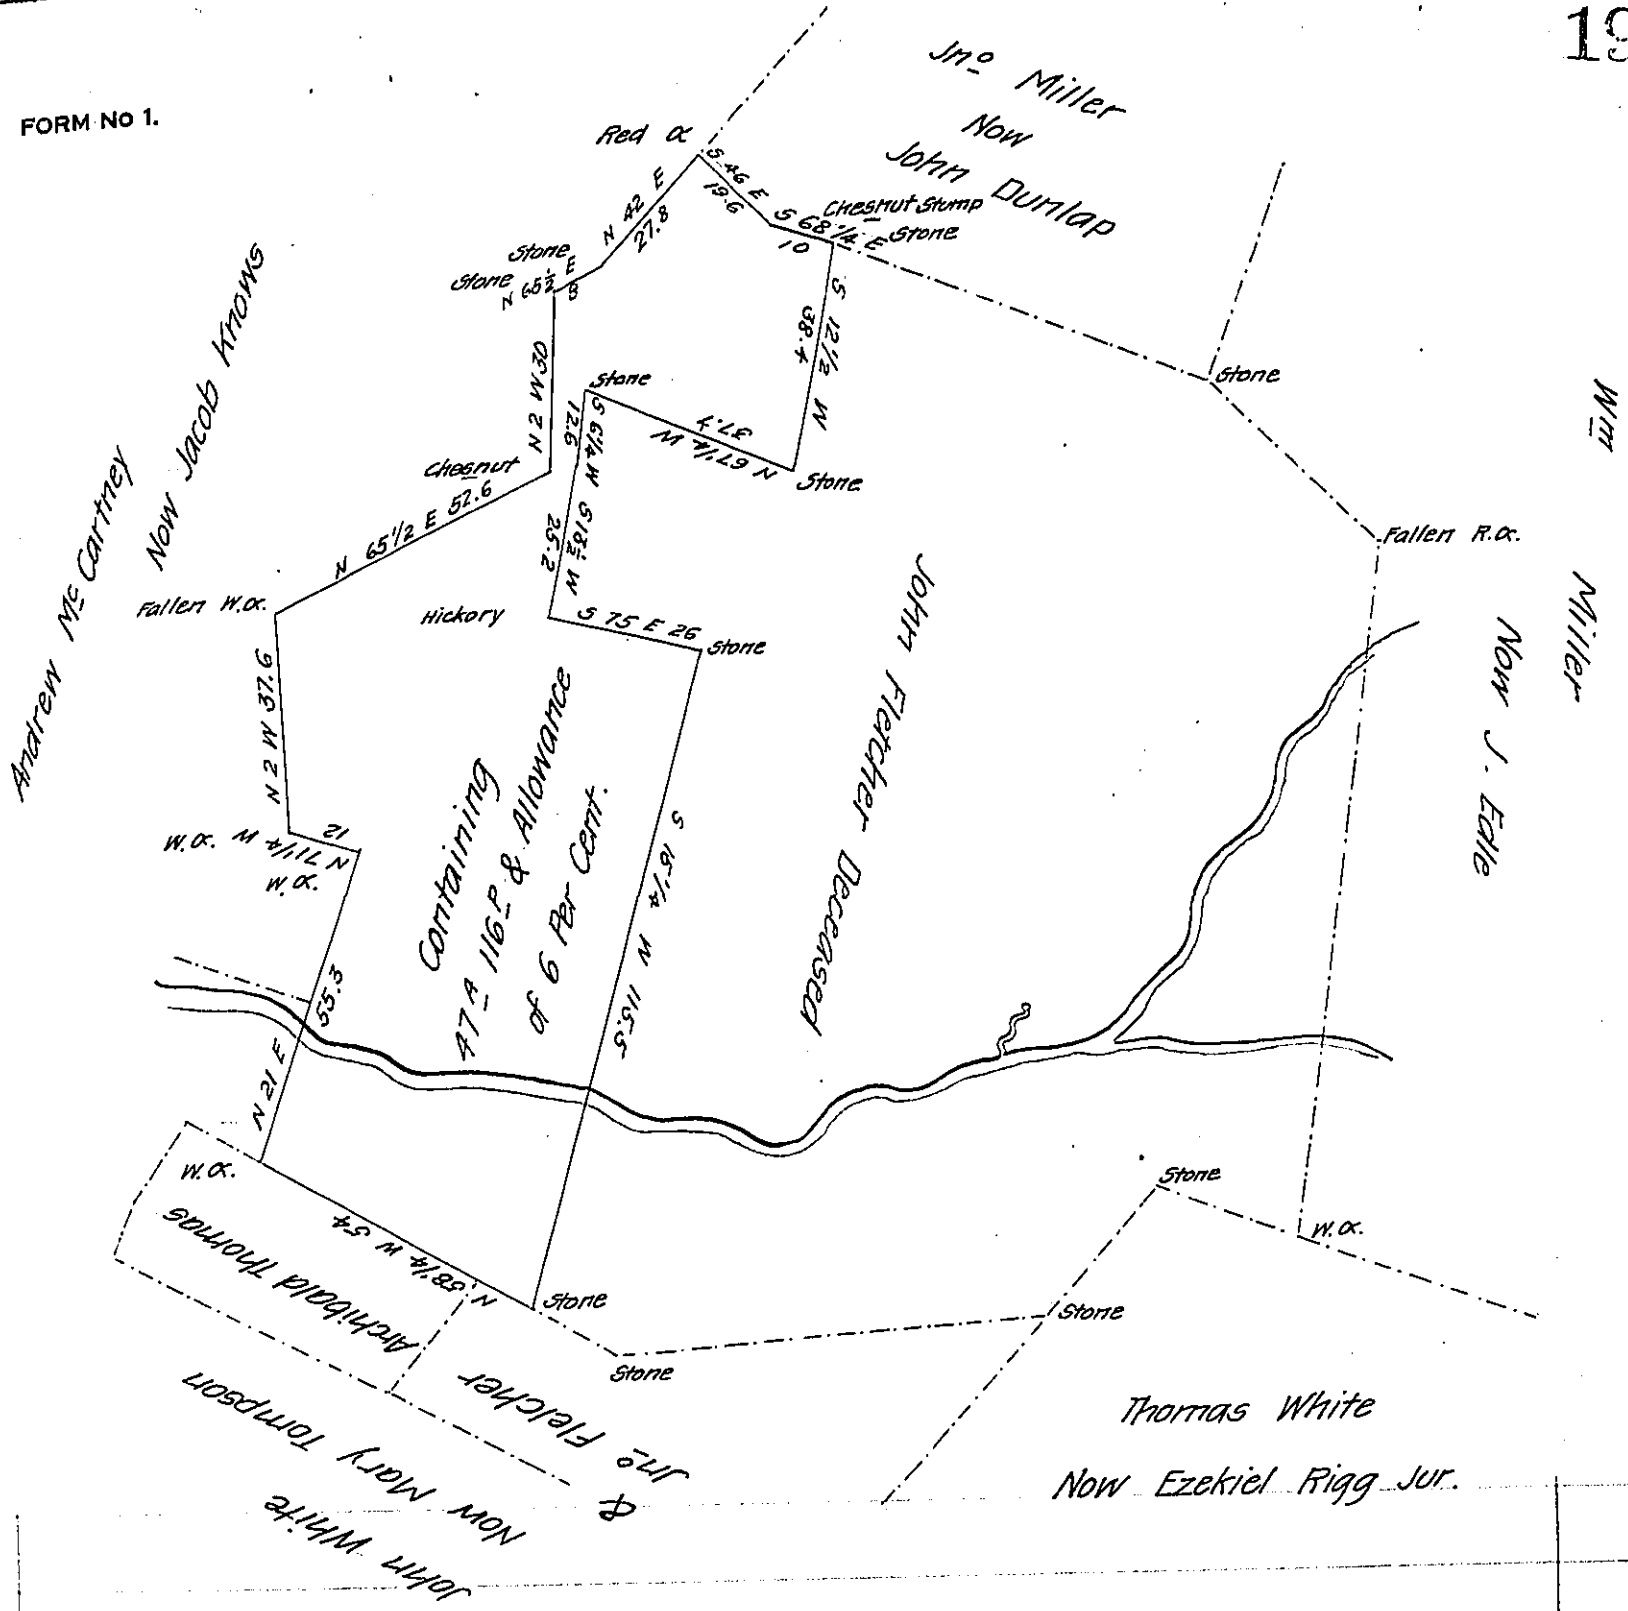

The above described tract of land containing 47 acres and 116 perches & allowance Situate in Upper Oxford Township Chester County is part of a large tract of 159 Acres & allowance Originally surveyed April the 7th 1747 in pursuance of a Warrant dated the 14th of February 1746 and granted to Thomas Hunter Divided the 19th of June 1813 for John Fletcher Dec^d

Surveyed June 9th 1837

To John Taylor Esq^r
Surveyor General.

By Jesse Evans D.S.

IN TESTIMONY that the above is a copy of the original remaining on file in the Department of Internal Affairs of Pennsylvania, made conformably to an Act of Assembly approved the 16th day of February, 1833, I have hereunto set my Hand and caused the Seal of said Department to be affixed at Harrisburg, this ninth day of September 1907

Henry Howell
Secretary of Internal Affairs.