


FORM NO. 1.

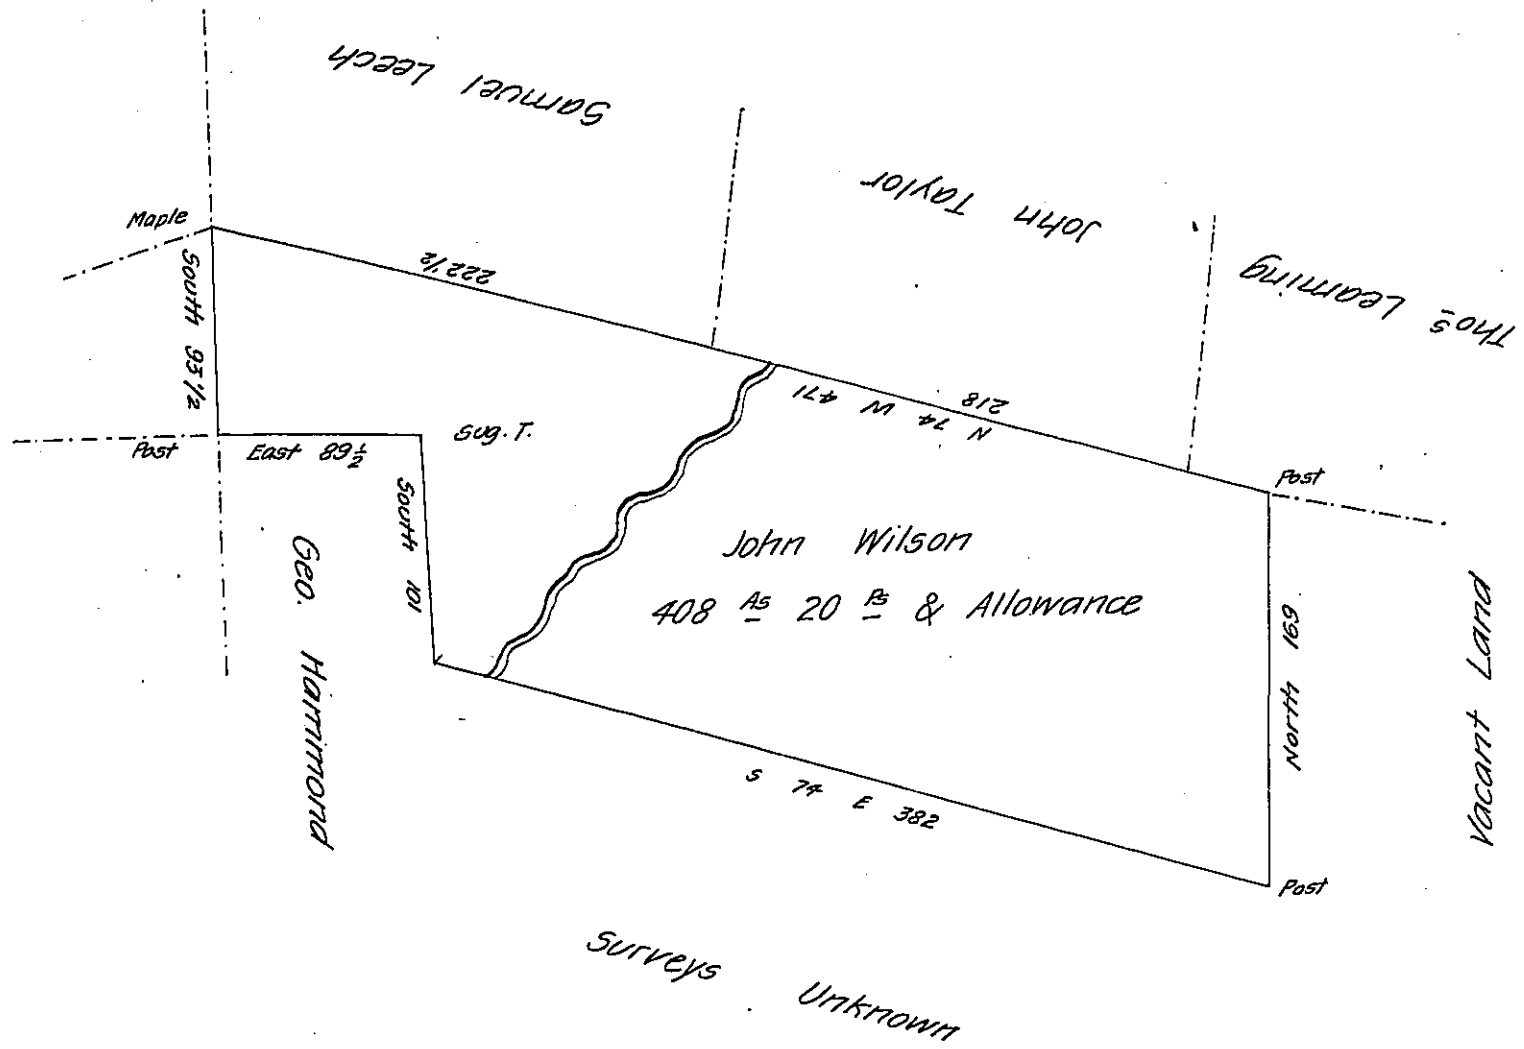

Situate on the head waters of the East branch of Conemaugh in the Township of Franks Town & County of Bedford now Huntingdon Containing Four Hundred & eight acres Twenty perches & the usual allowance of Six Pr. Et for Road &c. Surveyed the eleventh day of November 1786 in pursuance of a Warrant to John Wilson dated the Second day of November A.D. 1785 for 400 Acres.

John Canan D.S.

IN TESTIMONY that the above is a copy of the original remaining on file in the Department of Internal Affairs of Pennsylvania, made conformably to an Act of Assembly approved the 16th day of February 1833, I have hereunto set my hand and caused the Seal of said Department to be affixed at Harrisburg, this thirteenth day of June 1907

*Henry Hower*  
Secretary of Internal Affairs.