


FORM NO 1.

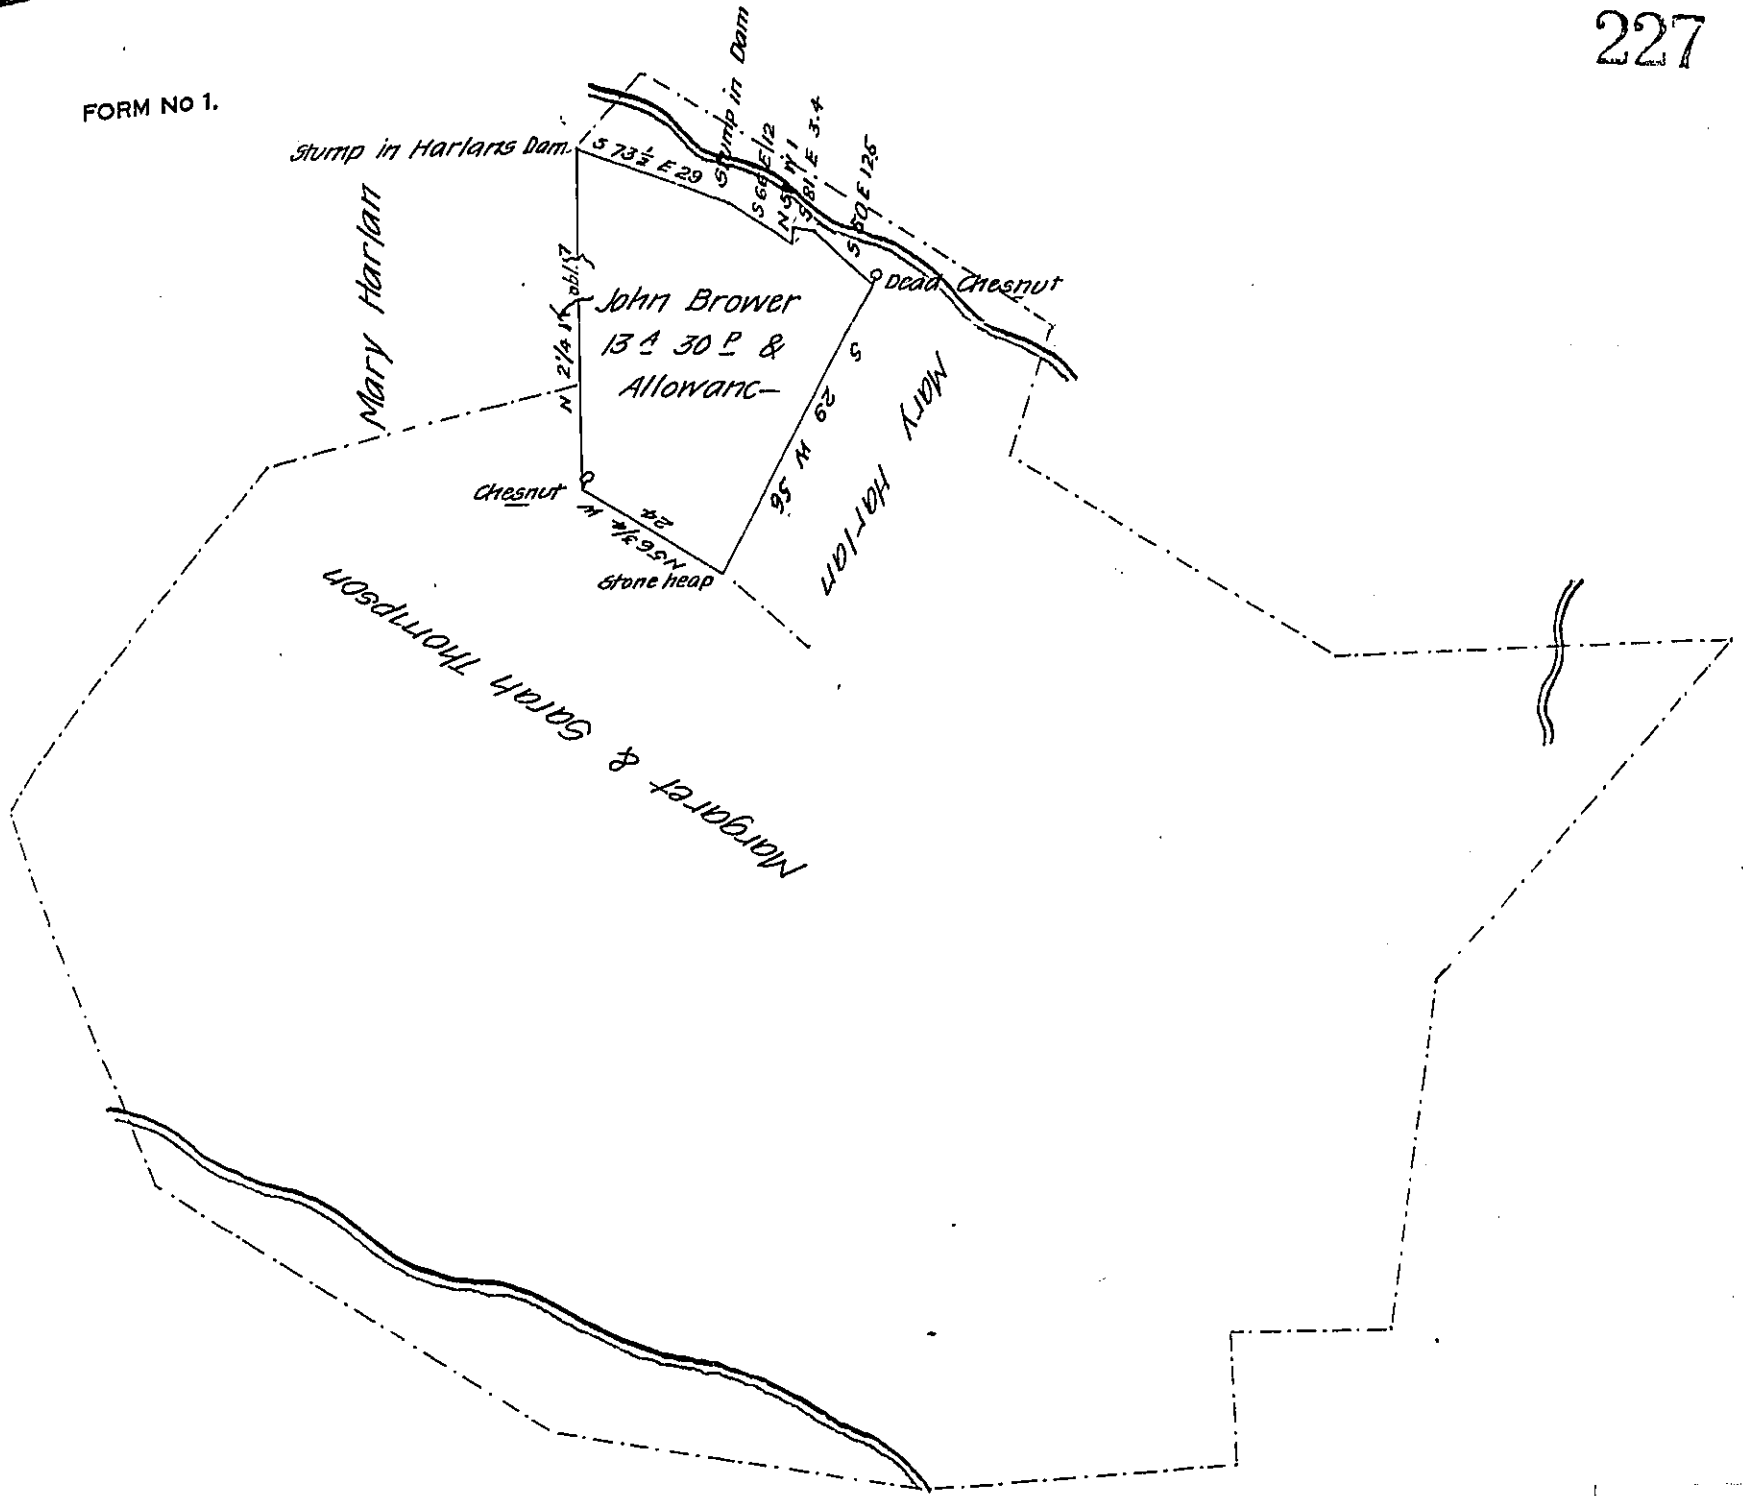

The above described tract of land containing 13^a and 30 perches and allowance Situate in Upper Oxford Township Chester County is part of a larger tract of 244 1/2^a & allowance originally surveyed the 10th of the 12th mo. 1750 in pursuance of two warrants granted to Jn^o White the first dated Dec 15th 1746 Second dated 9th of May 1750

Surveyed Augst 17th 1837

To John Taylor Esqr.

. Per

Surveyor General.

Jesse Evans D.S.

IN TESTIMONY that the above is a copy of the original remaining on file in the Department of Internal Affairs of Pennsylvania, made conformably to an Act of Assembly approved the 16th day of February, 1833, I have hereunto set my Hand and caused the Seal of said Department to be affixed at Harrisburg, this first day of July 1907

Henry Howell
Secretary of Internal Affairs.