


FORM NO. 1.

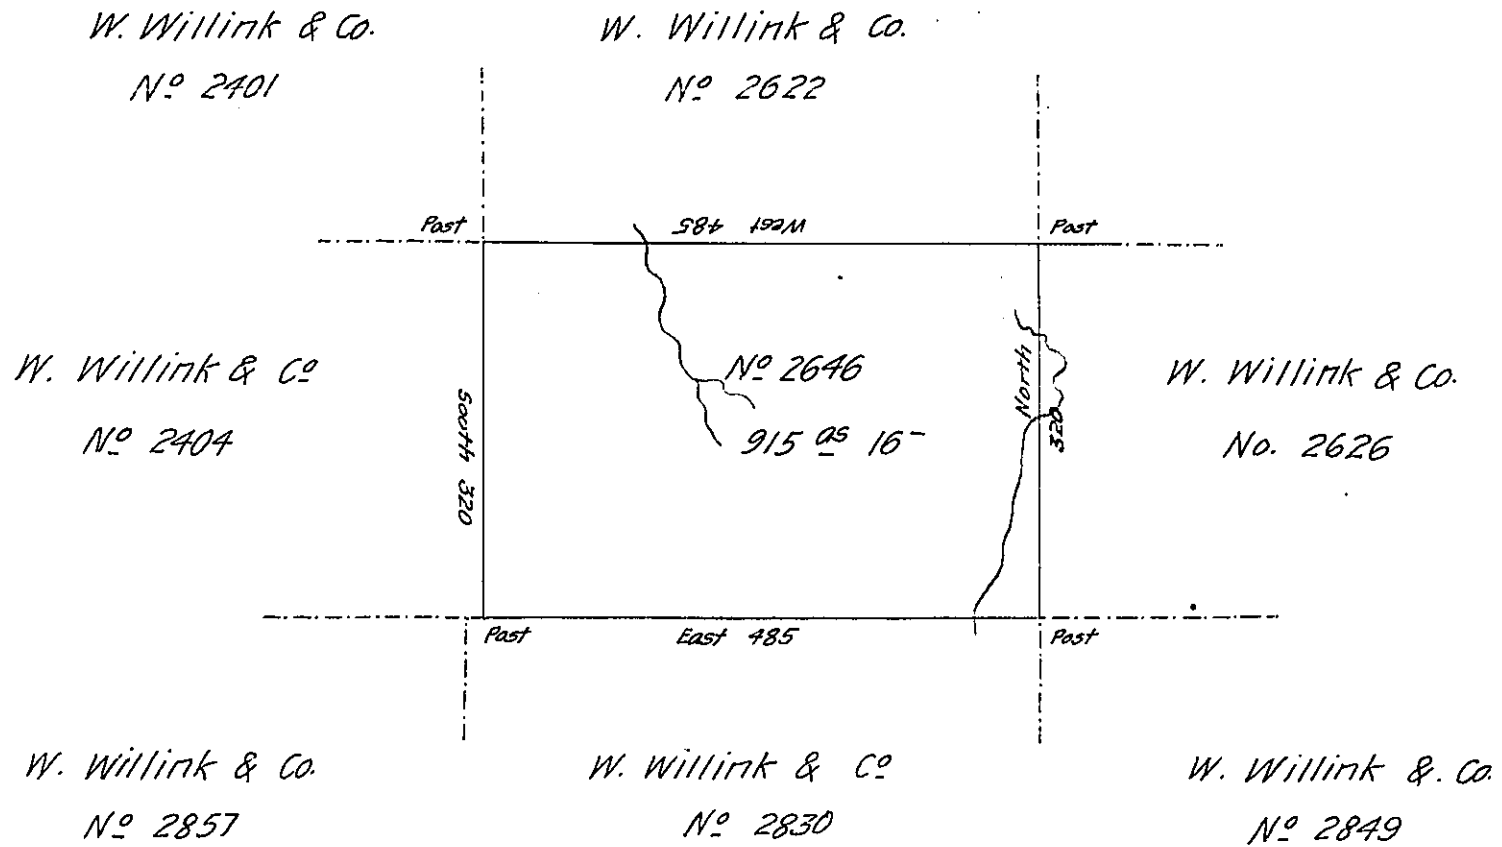

By virtue of a Warrant dated the 12th December 1792 No. 2646 there was surveyed the 25th August 1794 by Wm. P. Brady the former Deputy Surveyor) to Wilhem Willink Nicholas Van Staphorst Christian Van Eeghen Hendrick Vollenhoven & Rutger Jan Schimmelpenninck the above described Tract of Nine hundred & fifteen acres & sixteen perches & allowance Situate on the waters of Sandy Lick Creek in the late purchase District No. 5 in the County of Lycoming A Copy of which remains in my office

James Johnston D.S.

To Sam^l Cochran Esq^r
Surv. Gen^l

July 12th 1802

IN TESTIMONY that the above is a copy of the original remaining on file in the Department of Internal Affairs of Pennsylvania, made conformably to an Act of Assembly approved the 16th day of February 1833, I have hereunto set my hand and caused the Seal of said Department to be affixed at Harrisburg, this fourteenth day of May 1907

Henry Fowler
Secretary of Internal Affairs.