


FORM NO 1.

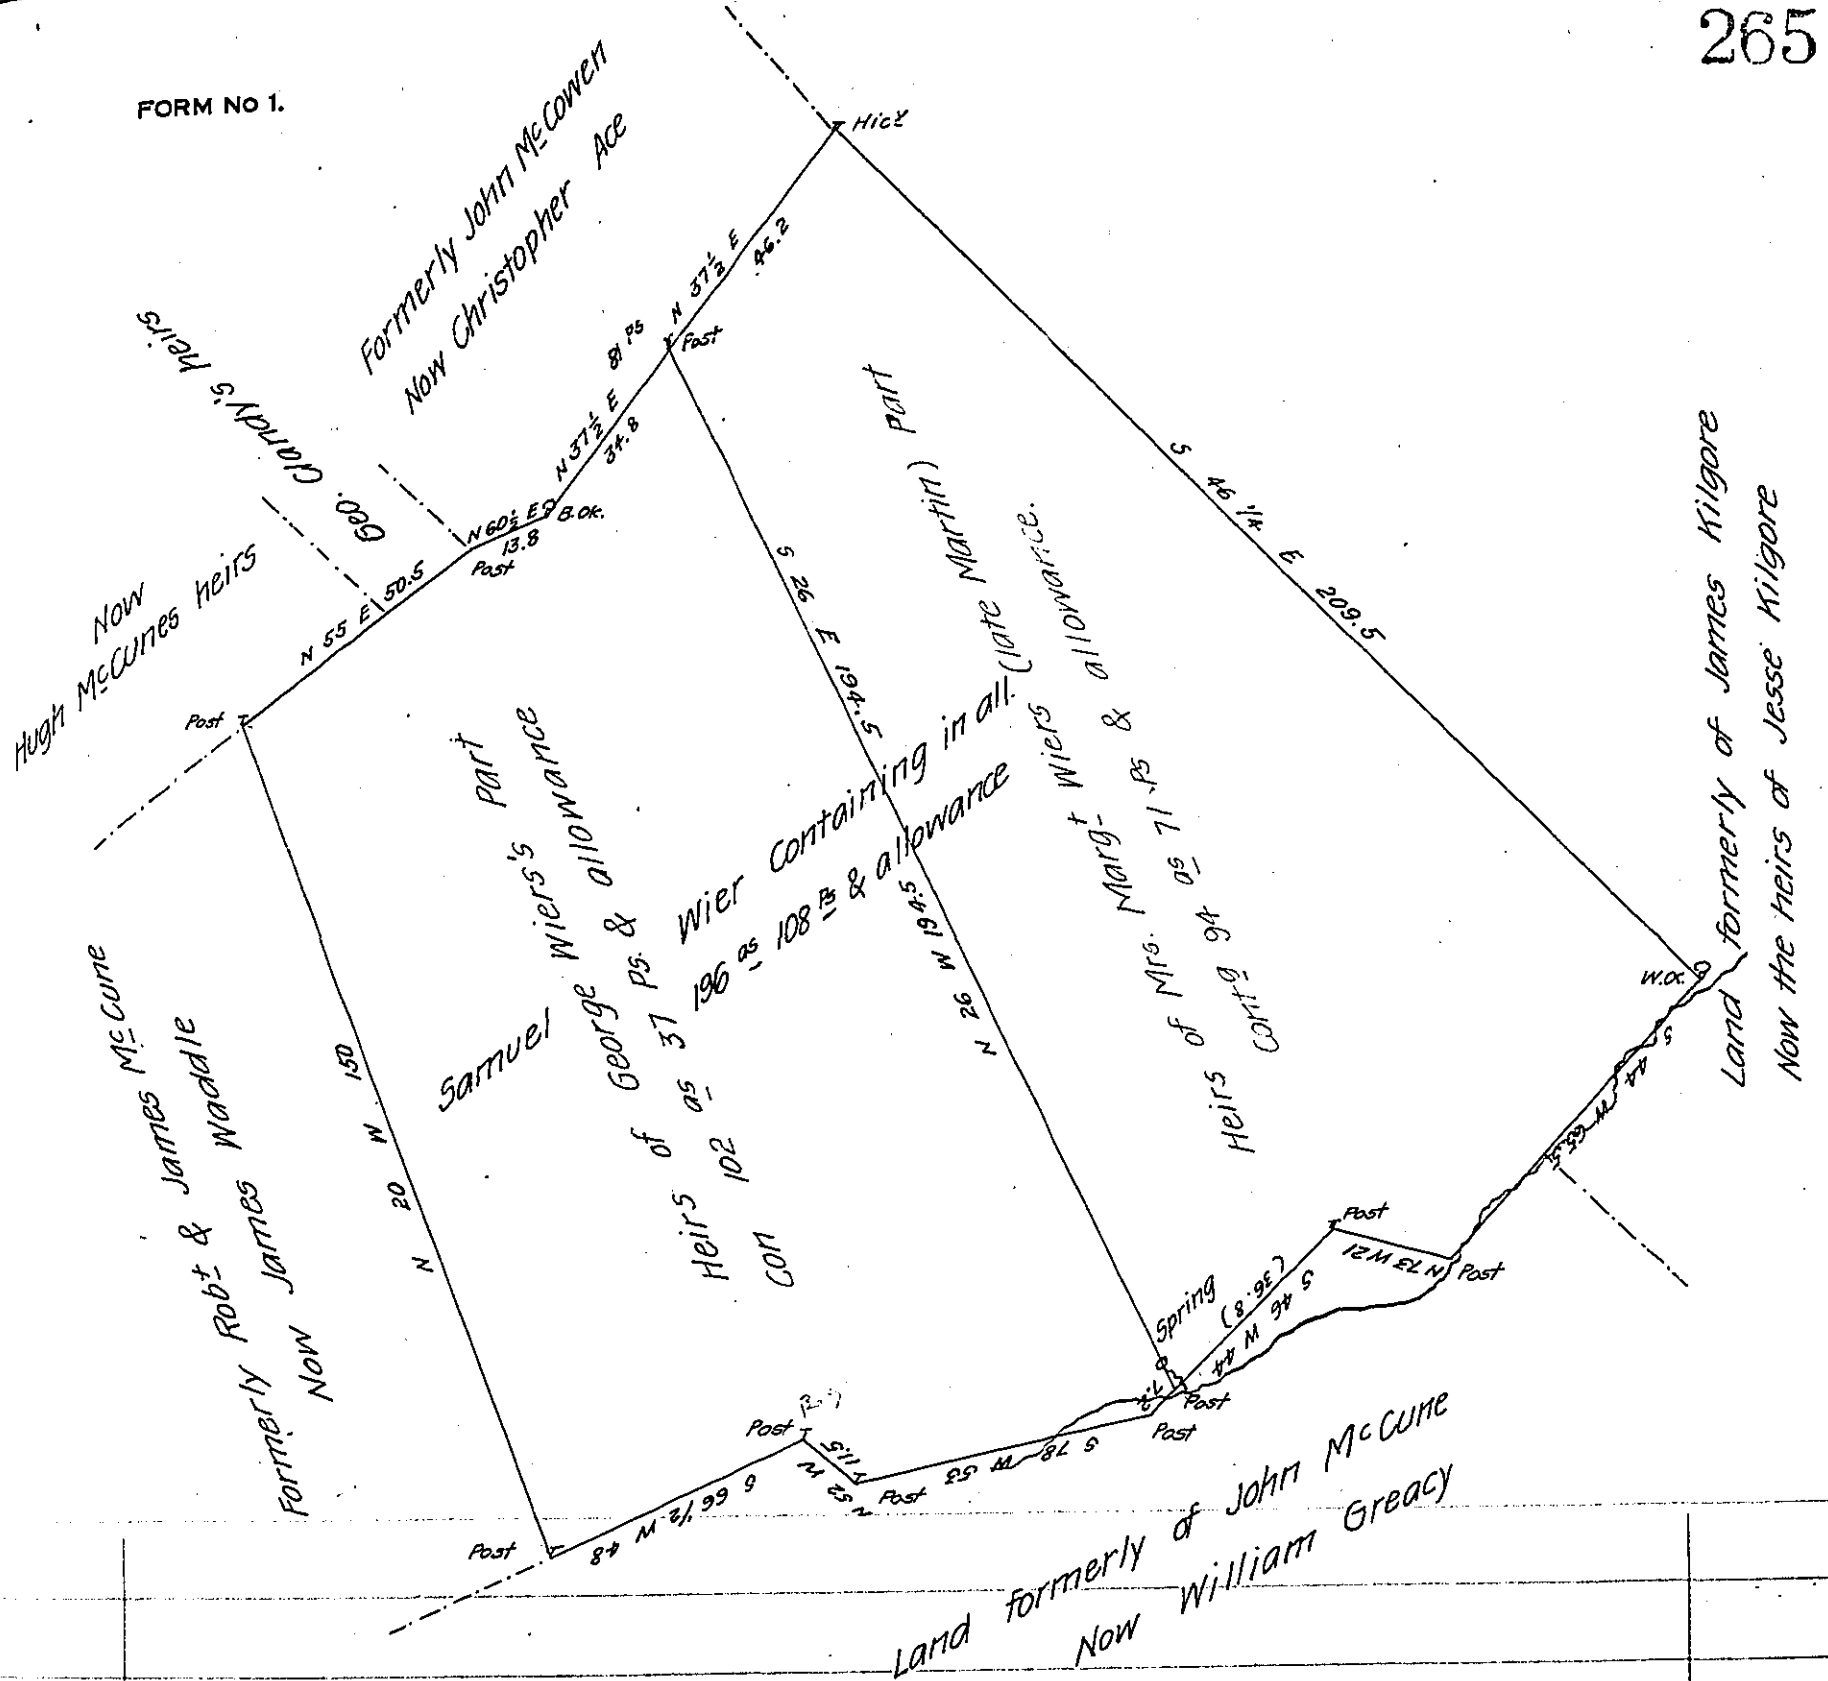

A draught of a Tract of Land situated in Hopewell (now Newton) Township Cumberland County Containing in all 196⁰⁵ 108 Ps & allowance of six pr. Ct. for roads &c. Surveyed in pursuance of a Warrant to Samuel Wier for 150 as dated the 29th day of Oct^r 1765 Surveyed the 31st day of Apl. 1838 in the whole & also divided into two parts agreeable to the lines by which it is now occupied by the present owners and containing severally as above inserted in red ink the whole is now Returned for Patenting at the request of the owners and in accordance with the provisions of my Contract with the Board of Property for ascertaining the Unpatented Lands in Cumb^d County agreeable to acts of assembly.

To John Taylor Esqr

Pr.

Surveyor Gen^l Penn^a

Jn^o Harpen Contractor

IN TESTIMONY that the above is a copy of the original remaining on file in the Department of Internal Affairs of Pennsylvania, made conformably to an Act of Assembly approved the 16th day of February, 1833, I have hereunto set my Hand and caused the Seal of said Department to be affixed at Harrisburg, this thirty first day of July 1907

Alexander Howarth
Secretary of Internal Affairs.