


FORM NO. 1.

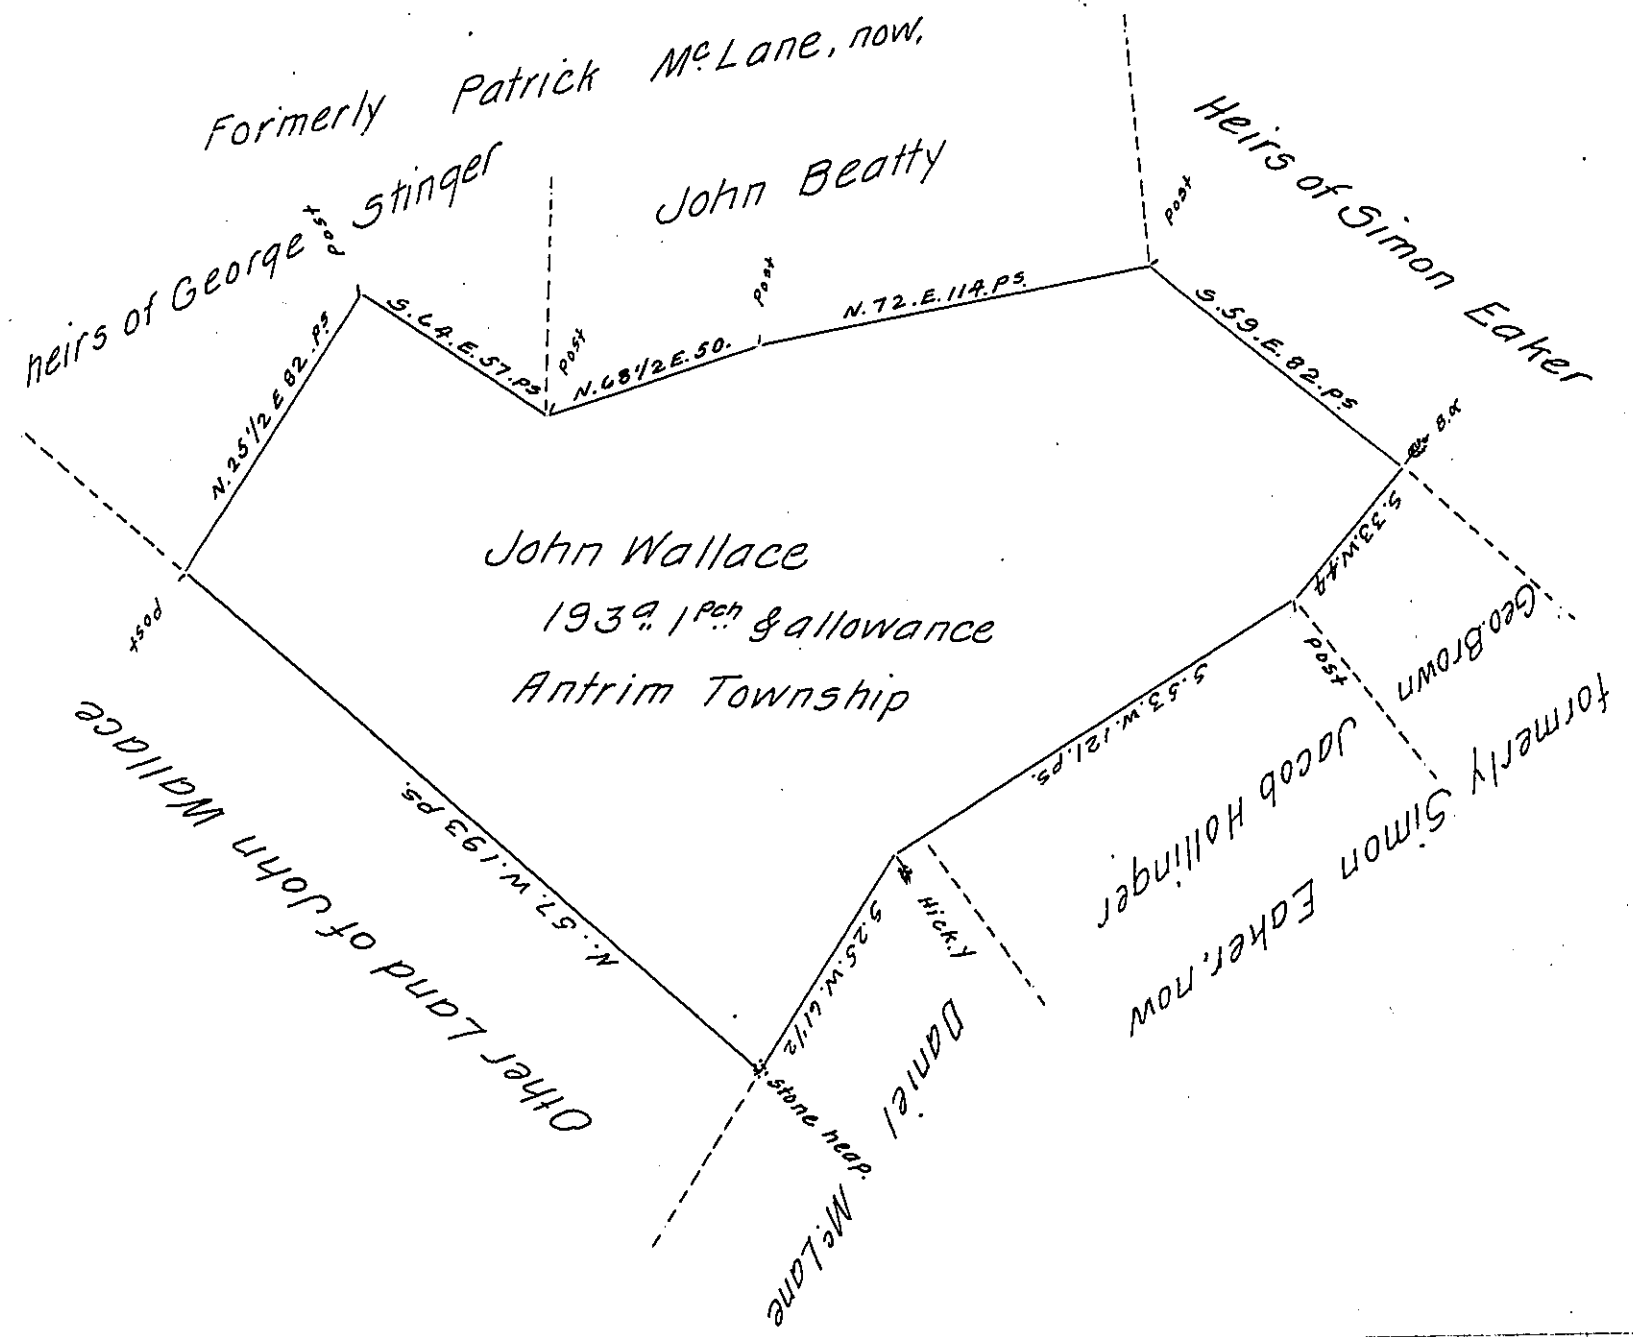

The above described tract of Land situate in Antrim Township, Franklin County, containing One hundred and ninety three acres and one perch, with an allowance of six & Cent. for Roads, was Surveyed the 26<sup>th</sup> day of May 1808 in pursuance of a Warrant, granted to John Wallace, bearing date the 15<sup>th</sup> day of January 1768.

To Samuel Cochran, Esq<sup>r</sup> }  
 Surveyor Gen<sup>l</sup> of Pennsylvania } } Th<sup>o</sup>. Kirby D. S.

IN TESTIMONY that the above is a copy of the original remaining on file in the Department of Internal Affairs of Pennsylvania, made conformably to an Act of Assembly approved the 16th day of February 1833, I have hereunto set my hand and caused the Seal of said Department to be affixed at Harrisburg, this eighth day of October 1907.

*Henry Howard*  
 Secretary of Internal Affairs.