


W^m Lloyd No. 1048

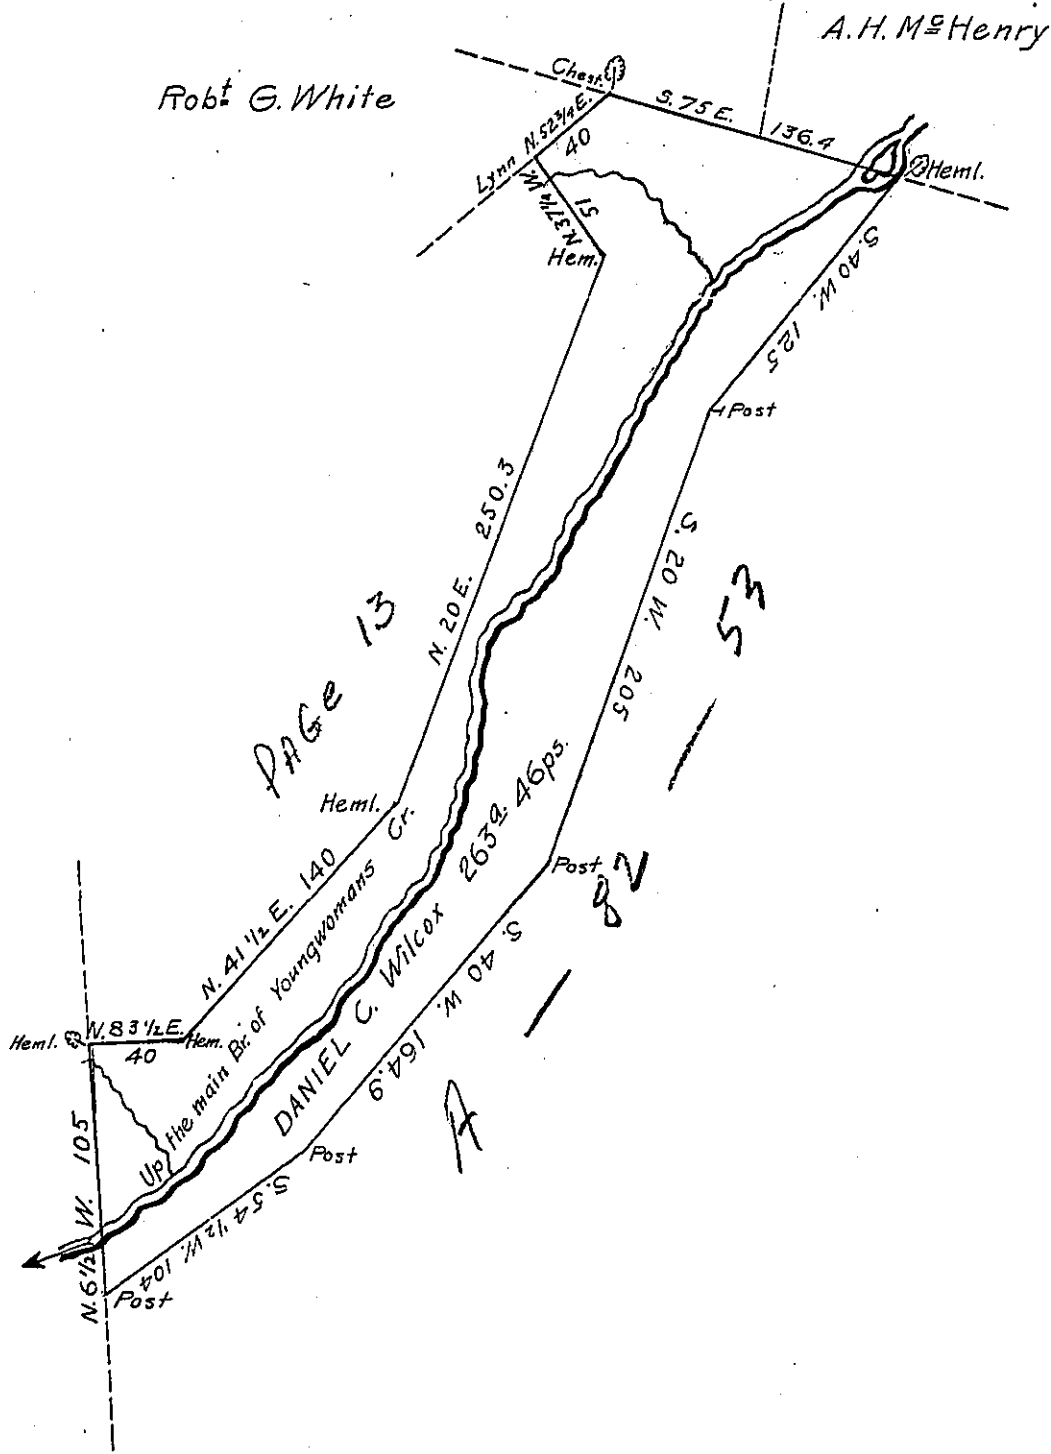

Situate in Chapman Township Clinton County. Surveyed for Daniel C. Wilcox on the 26th day of May 1853 in pursuance of his warrant for 250 acres bearing date the 5th day of June 1850. Containing Two hundred and Sixty three acres & forty Six perches with allowance of Six per Cent for Roads.

To J. Porter Brawley, Esq }
 Surveyor General.

B. W. Morrison, C. S.

IN TESTIMONY that the above is a copy of the original remaining on file in the Department of Internal Affairs of Pennsylvania, made conformably to an Act of Assembly approved the 16th day of February 1833, I have hereunto set my hand and caused the Seal of said Department to be affixed at Harrisburg, this 18th day of June 1907.

Henry Howell

Secretary of Internal Affairs.