


C-110-233

C-62201 161

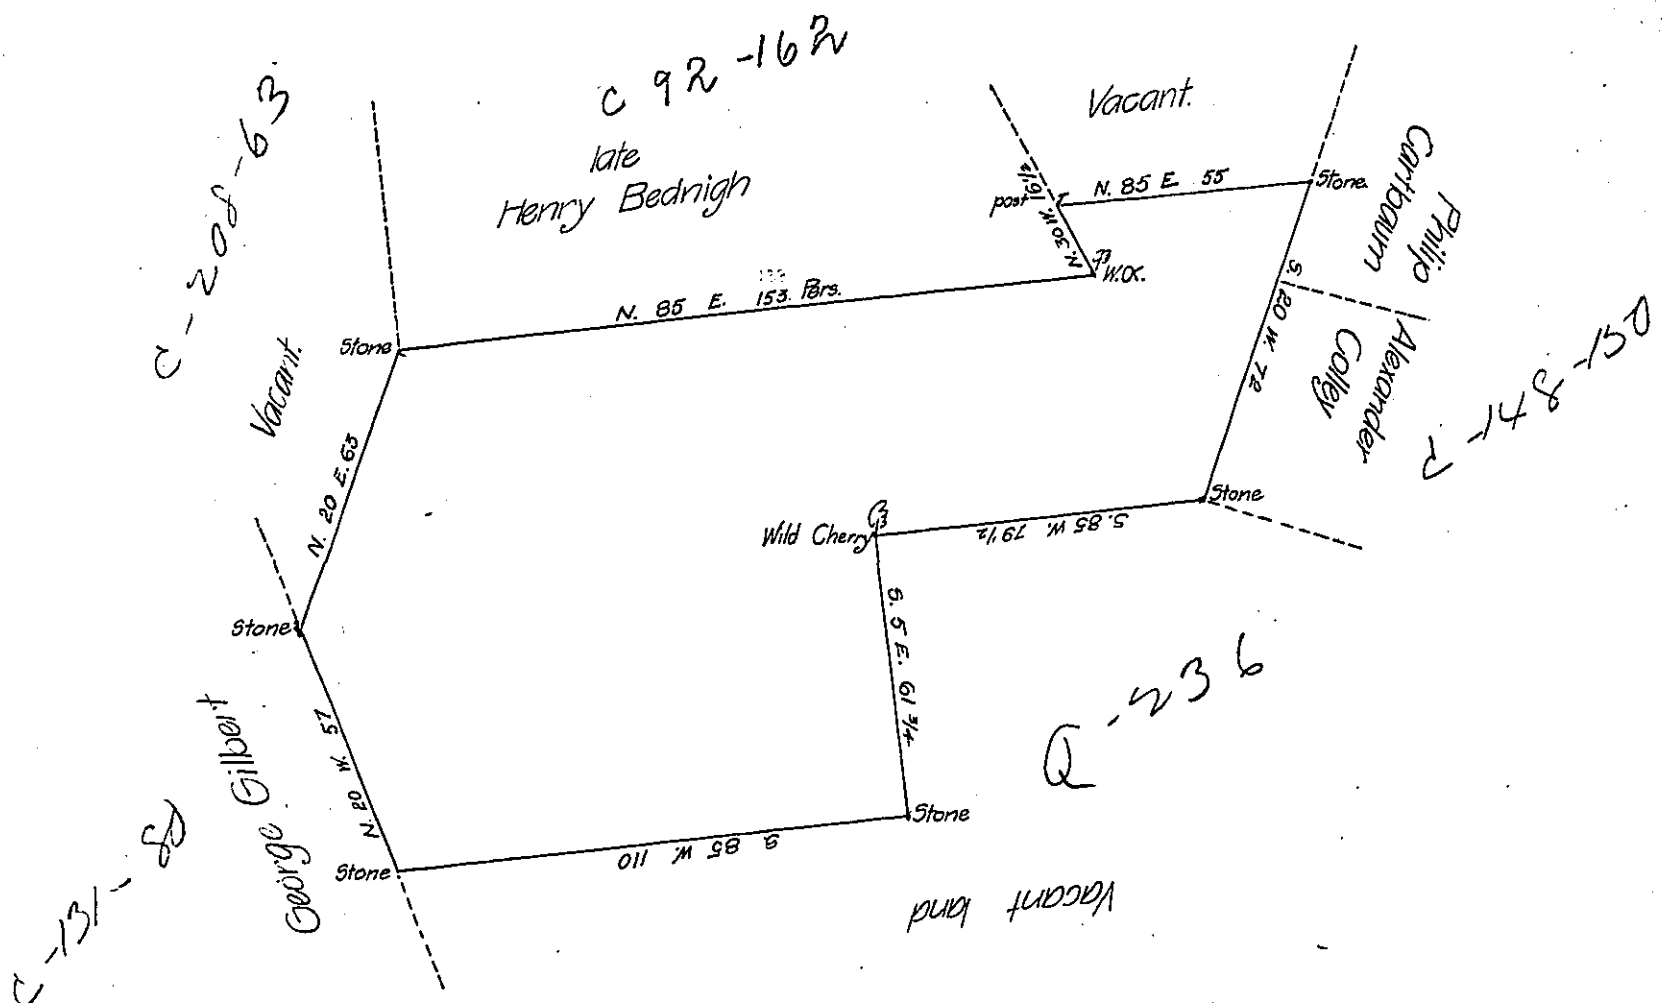

By Virtue of an Application dated the 13th June 1769. Surveyed the 12 February 1770 to Valentine Probst the above described tract of land situate in Penn Township Northampton County containing One hundred and four Acres an half and the allowance of six Cent &c^o. taken from the field works of James Scull late Deputy Surveyor.

To Andrew Porter Esq^t,
Surveyor General. }

Geo. Palmer. D.S.

IN TESTIMONY that the above is a copy of the original remaining on file in the Department of Internal Affairs of Pennsylvania, made conformably to an Act of Assembly approved the 16th day of February 1833, I have hereunto set my hand and caused the Seal of said Department to be affixed at Harrisburg, this 13th day of September 1907.

Henry Howell
Secretary of Internal Affairs.