


FORM NO 1.

Sep<sup>r</sup> 4, 1815. The Board of Property decided in favour of Joseph Millip's for 150<sup>a</sup> of this Survey - remainder to Weaver: R.T.L.

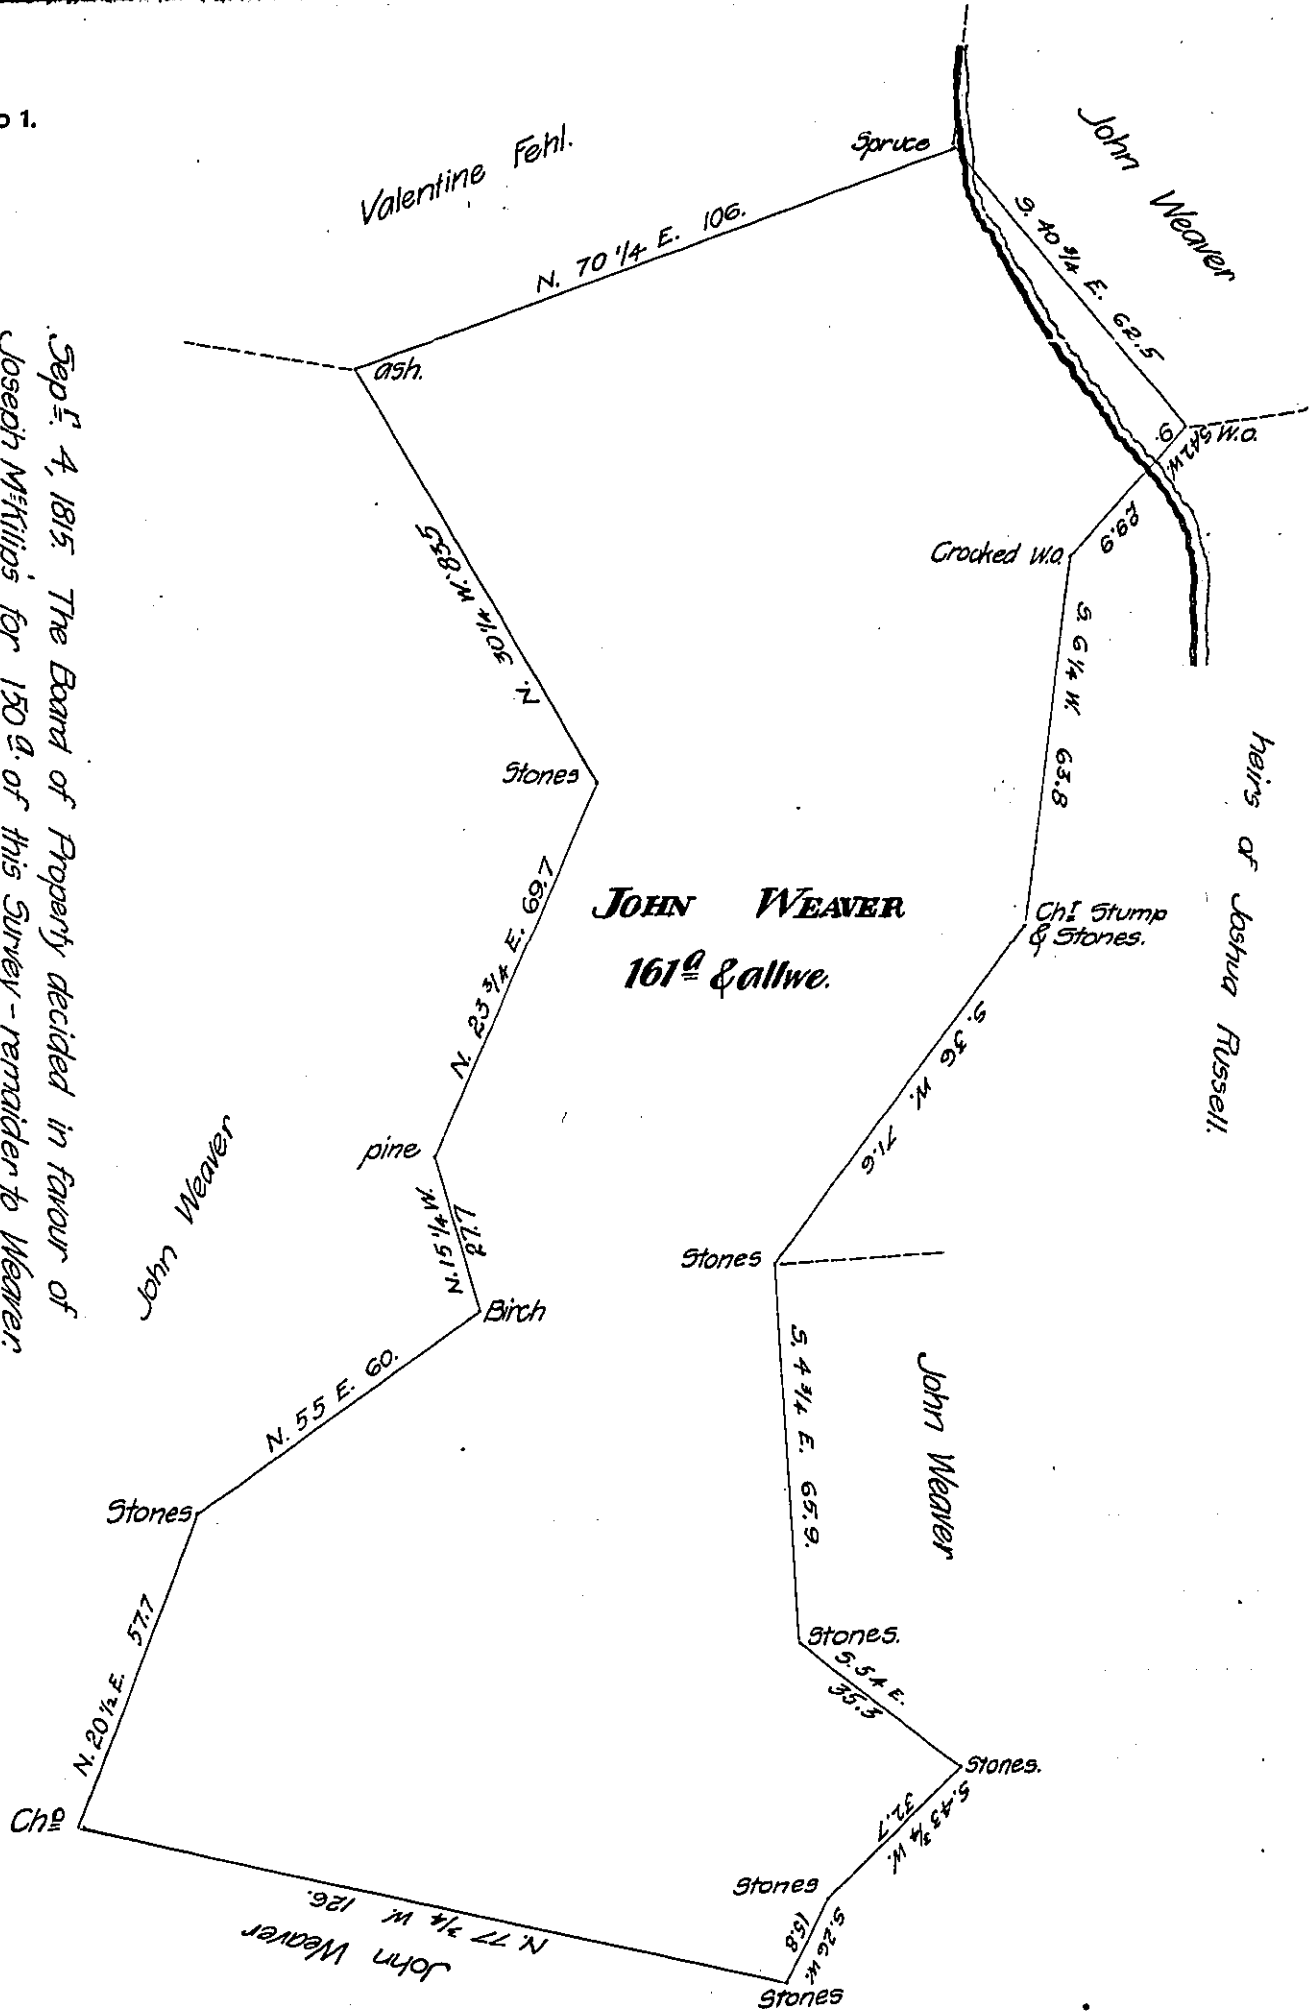

Situate in Franklin Township Adams County. Surveyed October 7<sup>th</sup> 1814,  
 in pursuance of a warrant granted to John Weaver for 155<sup>a</sup> dated Sept. 5<sup>th</sup> 1814,  
 Containing one hundred & sixty one acres & allwe.

To Rich<sup>d</sup> T. Leech Esq. }  
 Surveyor Gen<sup>l</sup>. }

By Sam<sup>l</sup> Sloan D.S.

IN TESTIMONY that the above is a copy of the original remaining on file in  
 the Department of Internal Affairs of Pennsylvania, made  
 conformably to an Act of Assembly approved the 16th day of  
 February, 1833, I have hereunto set my Hand and caused  
 the Seal of said Department to be affixed at Harrisburg,  
 this Seventeenth day of October 1907.

*Henry Howell*  
 Secretary of Internal Affairs.