


FORM NO 1.

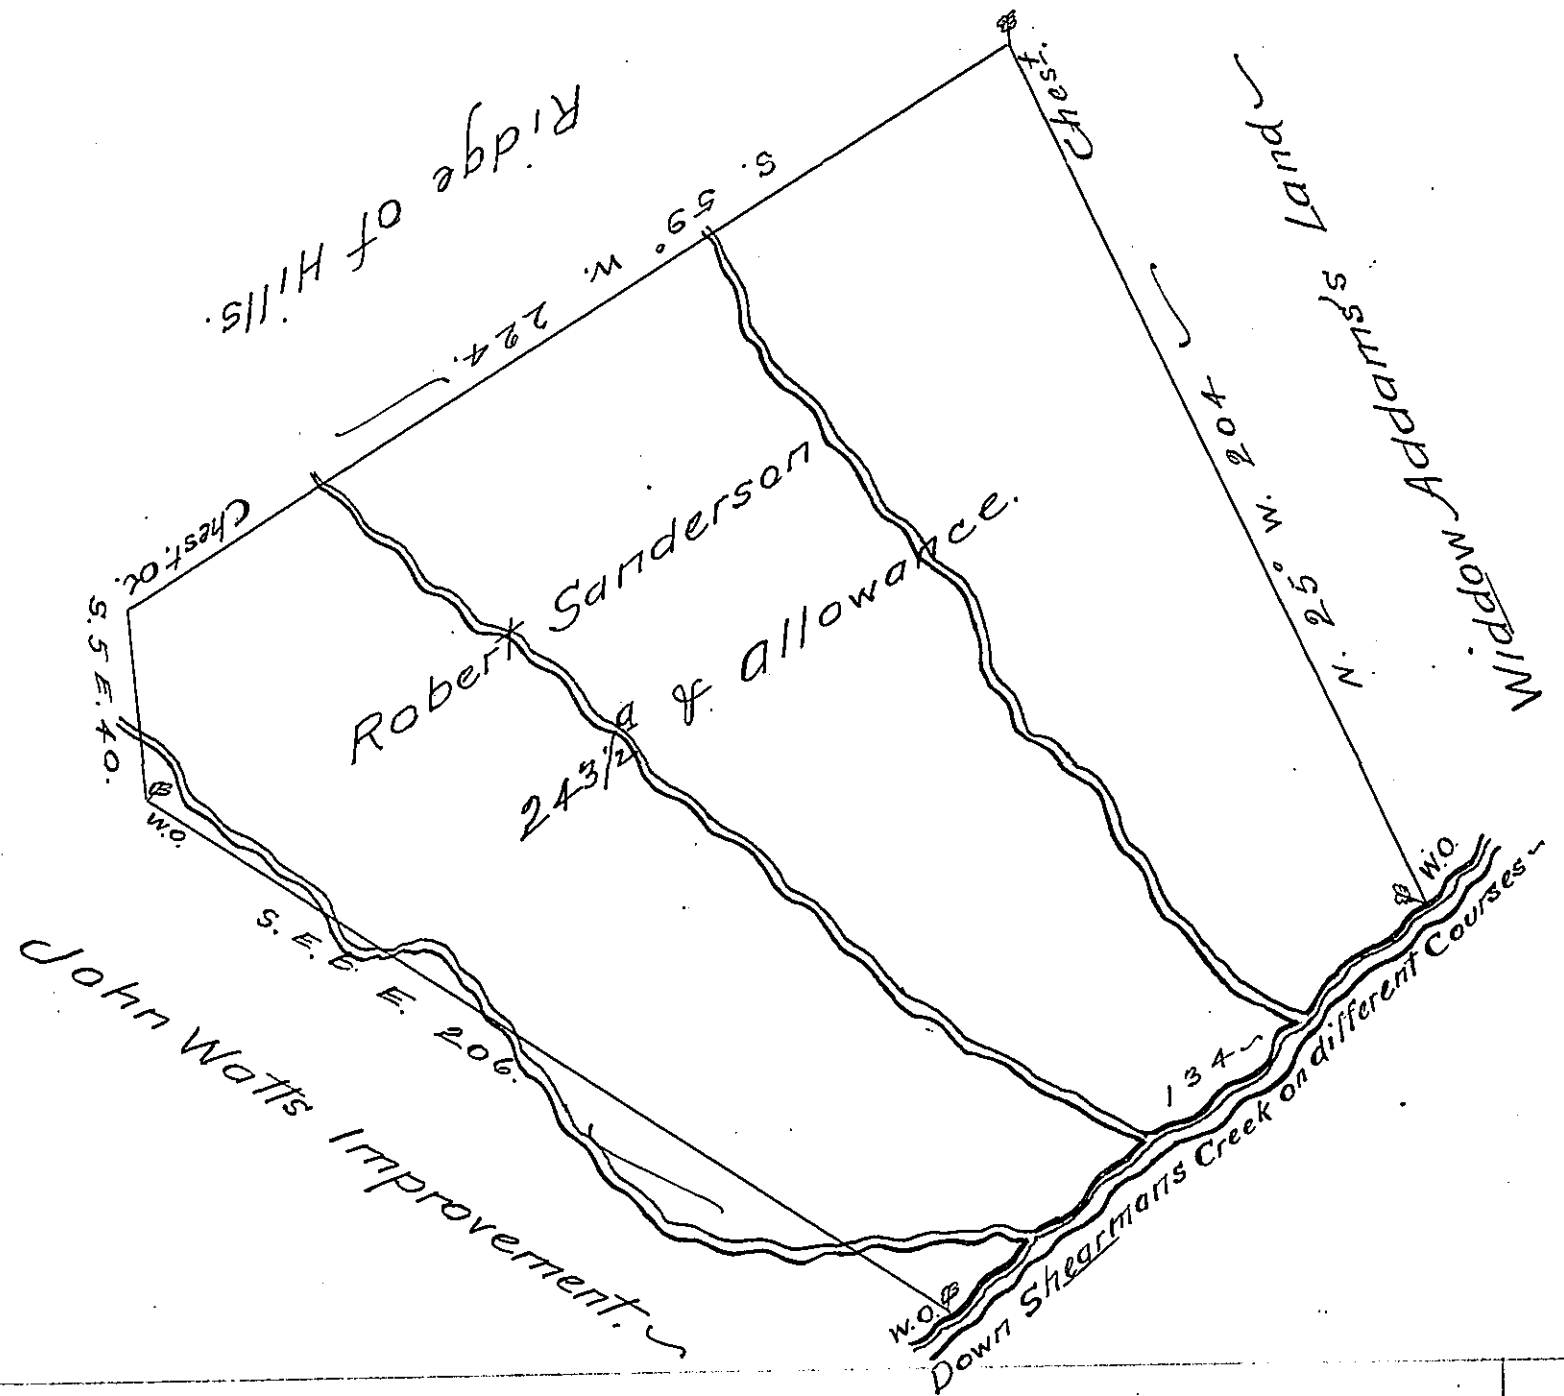

Survey'd to Robert Sanderson on the Eighth day of August 1765 the above discribed tract of Two Hundred Forty three acres & a half & the usual allowance of six $\frac{1}{2}$ Ct. Situate on the North side of Shearmans Creek near the head By Warrant of the fourth day of February 1755

Bartrem Galbraith DS

N.B. that there shall not be a Patent granted to Robert Sanderson on the above discribed Land, until Restitution be made to Alexander Morrow (who made some Improvement on said Land) which Restitution is to be adjudged by Col^o Armstrong & Justice Willson as determined in the Land Office, at the time Sanderson obtained his Warrant for said Land. — B. G.

IN TESTIMONY that the above is a copy of the original remaining on file in the Department of Internal Affairs of Pennsylvania, made conformably to an Act of Assembly approved the 16th day of February, 1833, I have hereunto set my Hand and caused the Seal of said Department to be affixed at Harrisburg, this Twelfth day of November 1907.

Henry Hoopes
Secretary of Internal Affairs.