


FORM NO. 1.

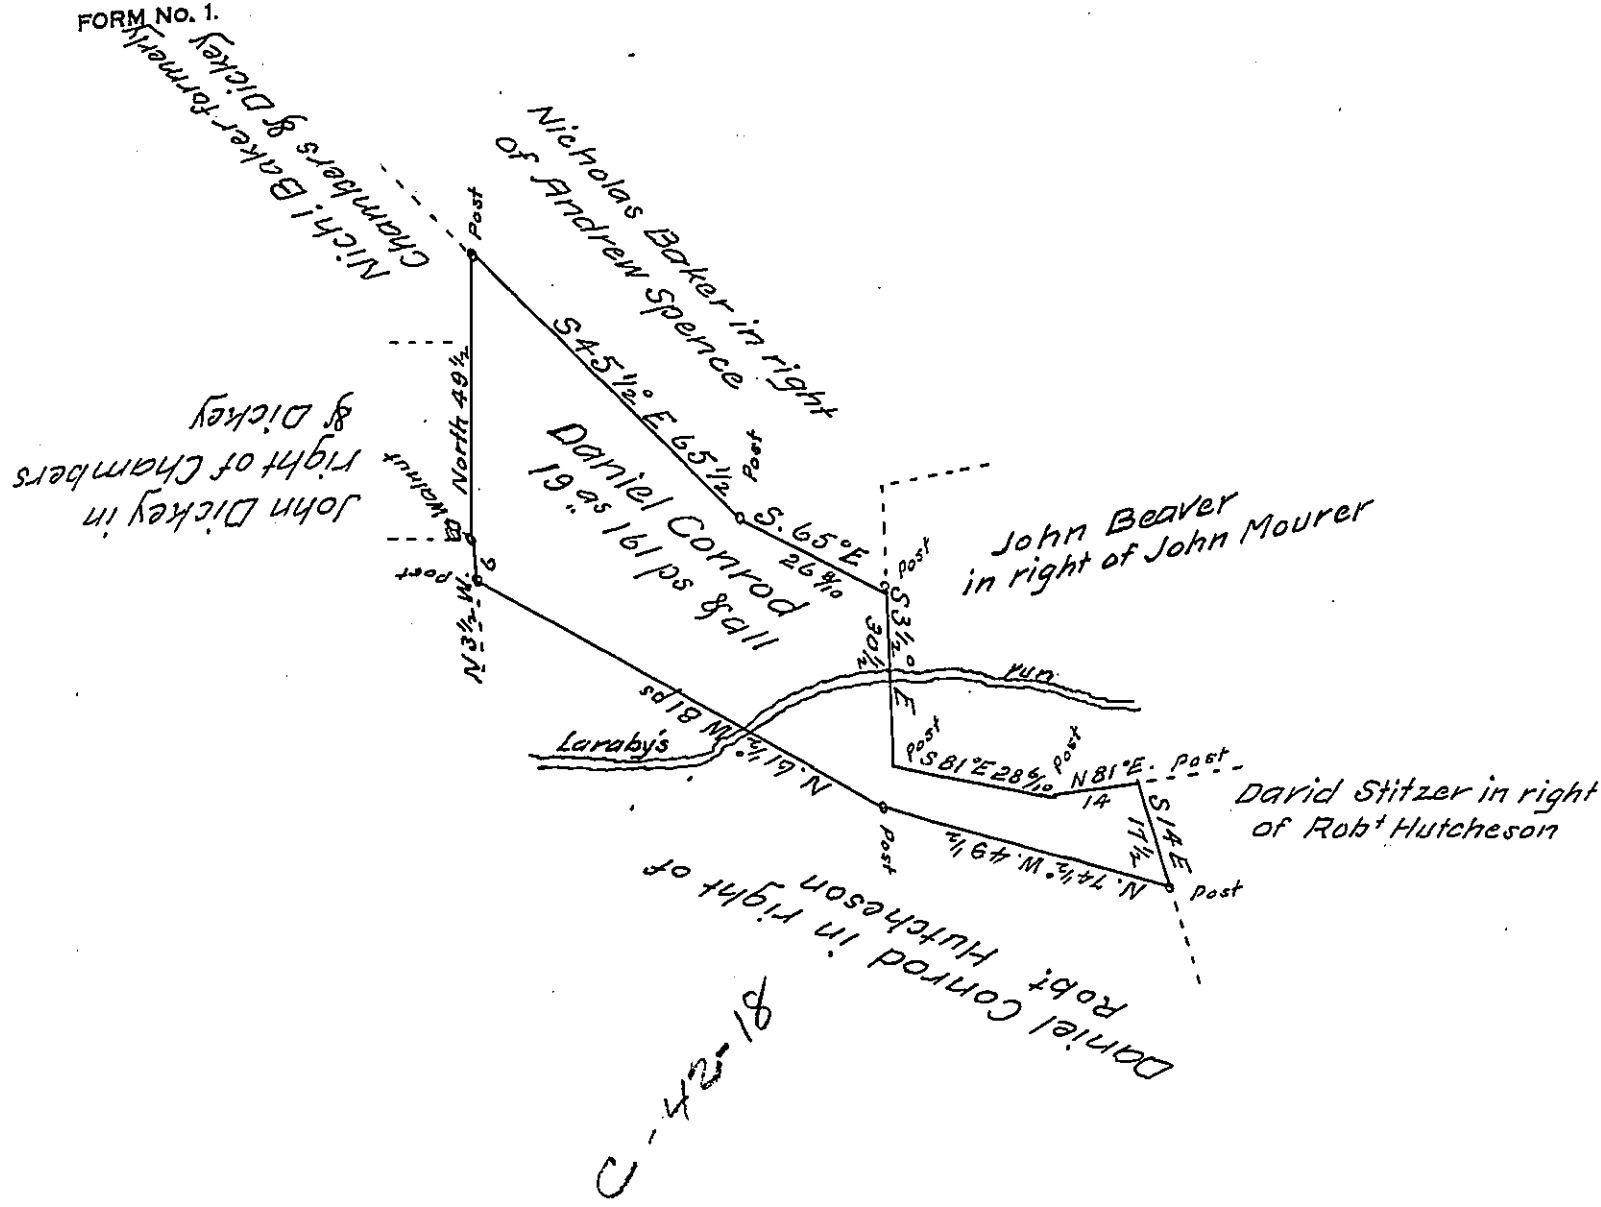

A Draught of a Tract of Land situate in Peters Township Franklin County Containing nineteen acres, one hundred and sixty one perches and the allowance of Six per-Cent for Roads &c.

Surveyed the 7th day of February 1838. in pursuance of a Warrant Granted to Daniel Conrod for 20 acres bearing date the 26th day of December 1837.

Per Sam' M. Armstrong.

To John Taylor Esquire
 Surveyor General

Deputy Surveyor

IN TESTIMONY that the above is a copy of the original remaining on file in the Department of Internal Affairs of Pennsylvania, made conformably to an Act of Assembly approved the 16th day of February 1833, I have hereunto set my hand and caused the Seal of said Department to be affixed at Harrisburg, this twenty fifth day of October 1907.

Henry Howard
 Secretary of Internal Affairs.