


FORM NO 1.

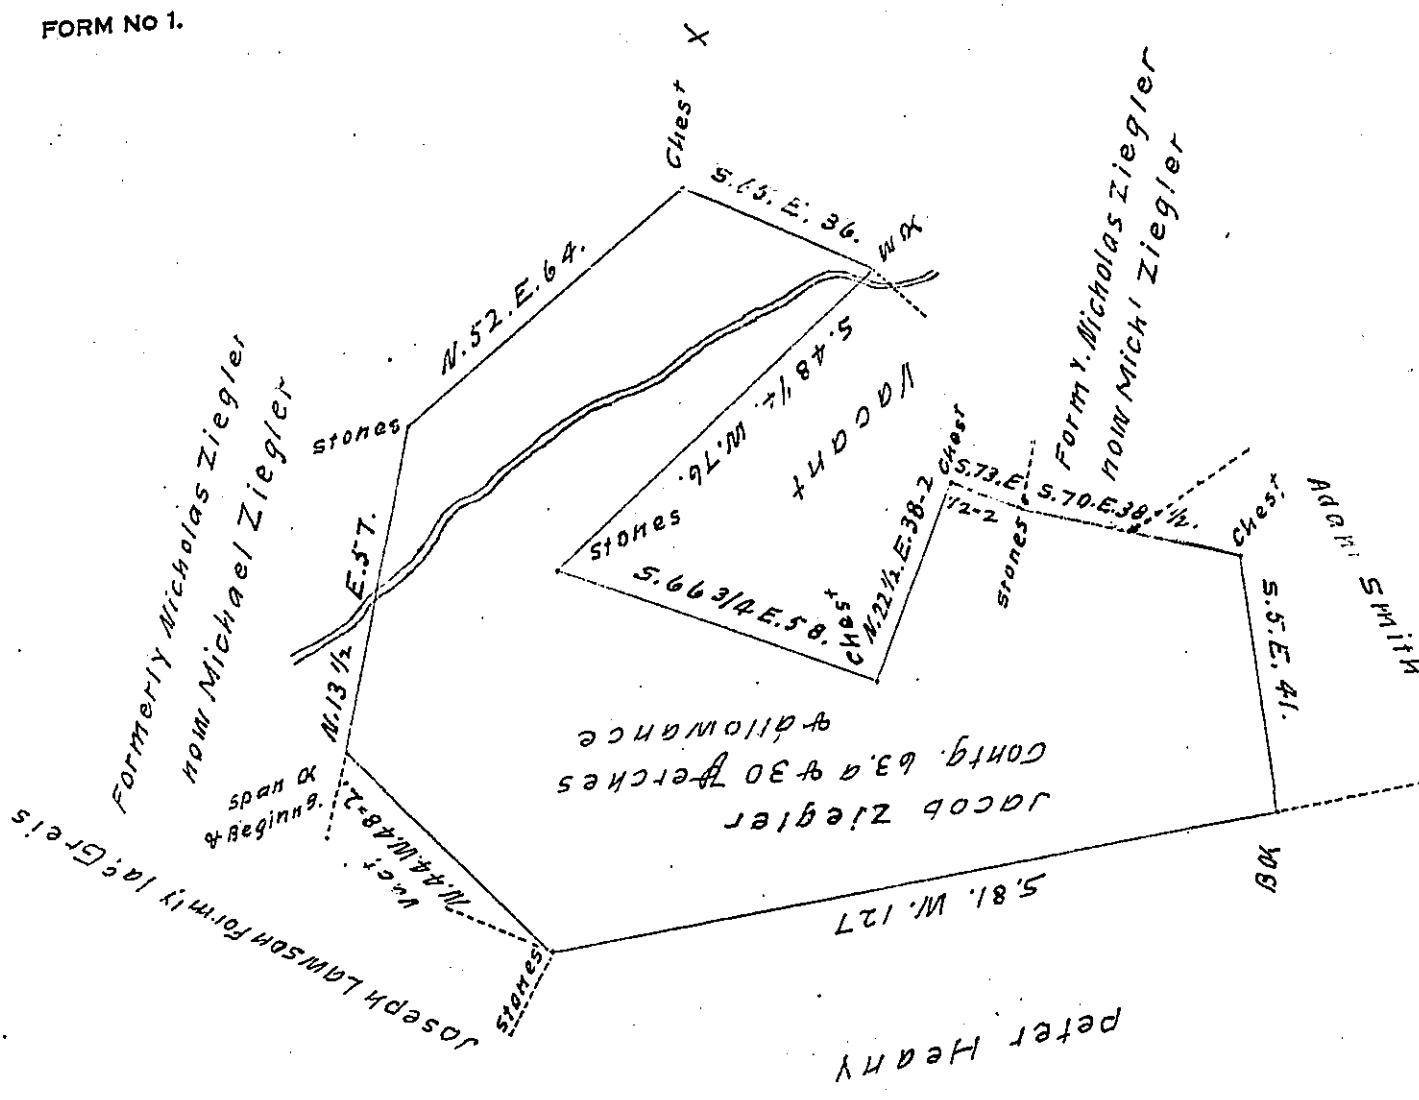

situate in Codorus Township in the County of York. Originally surveyed by William Kersey late D.S. on the 8th of the 4th M^o 1775 for Jacob Ziegler in pursuance of a warrant for 509 dated the 27th day of March A.D. 1775 — And now resurveyed by the old lines at the request of the Heirs of Jacob Ziegler deceased — the 14th day of March A.D. 1805. —

After Jacob Spangler D.S.

John Eichelberger D.S.

To Samuel Cochran Esq.
Surveyor General
Lancaster Pg.

113-110
6380
0880

IN TESTIMONY that the above is a copy of the original remaining on file in the Department of Internal Affairs of Pennsylvania, made conformably to an Act of Assembly approved the 16th day of February, 1833, I have hereunto set my Hand and caused the Seal of said Department to be affixed at Harrisburg, this 28th day of Sept. 1907

Henry Houser
Secretary of Internal Affairs.