


FORM NO 1.

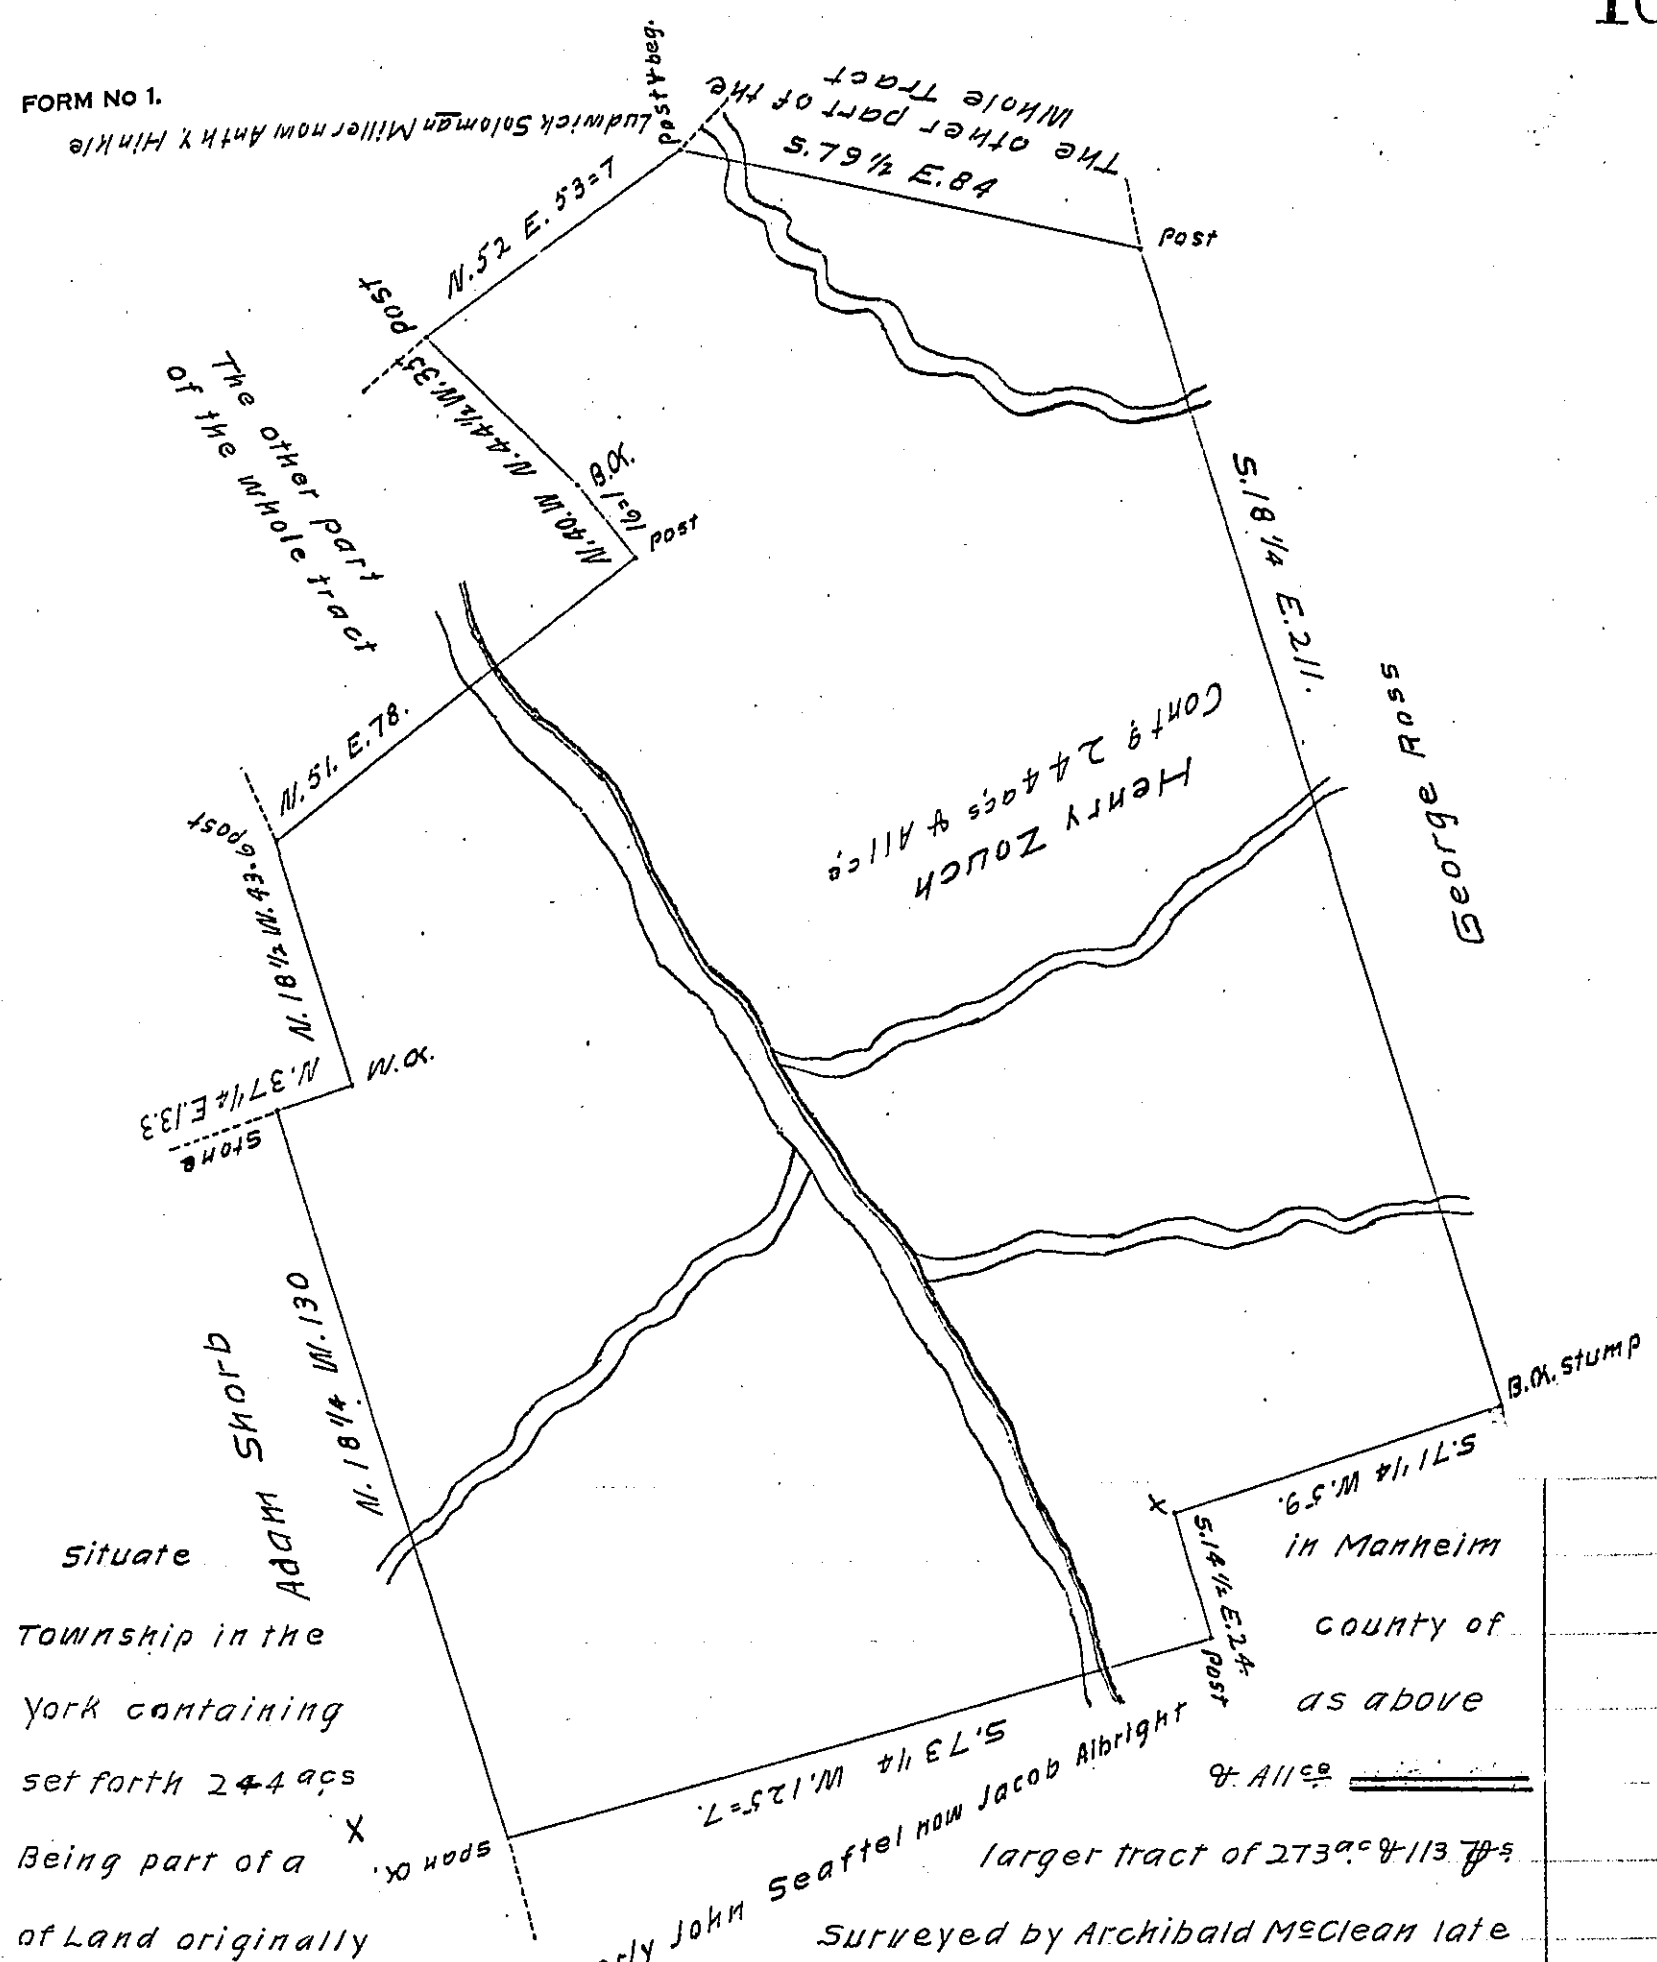

Situate in Township in the York containing set forth 244 acs Being part of a of Land originally D.S. on the 12<sup>th</sup> of Sep- formerly John Seafelt now Jacob Albright

Surveyed by Archibald McClean late D.S. on the 12<sup>th</sup> of September 1766. in pursuance of a Warrant granted to Henry Zouch bearing date the 25<sup>th</sup> of November 1745. Resurveyed and divided off from the said larger Tract of land at the request of the Present owner Jacob Albright the 7<sup>th</sup> day of November A.D. 1803. Who now desired me to make return of the draught, as Calculated & Examined the 16<sup>th</sup> day of August A.D. 1809

per Jacob Spangler D.S.

To Andrew Porter Esq<sup>r</sup>  
 Surveyor General Lancaster Pa.

IN TESTIMONY that the above is a copy of the original remaining on file in the Department of Internal Affairs of Pennsylvania, made conformably to an Act of Assembly approved the 16th day of February, 1833, I have hereunto set my Hand and caused the Seal of said Department to be affixed at Harrisburg, this 10<sup>th</sup> day of Oct. 1907

*Henry Howard*  
 Secretary of Internal Affairs.