


FORM NO 1.

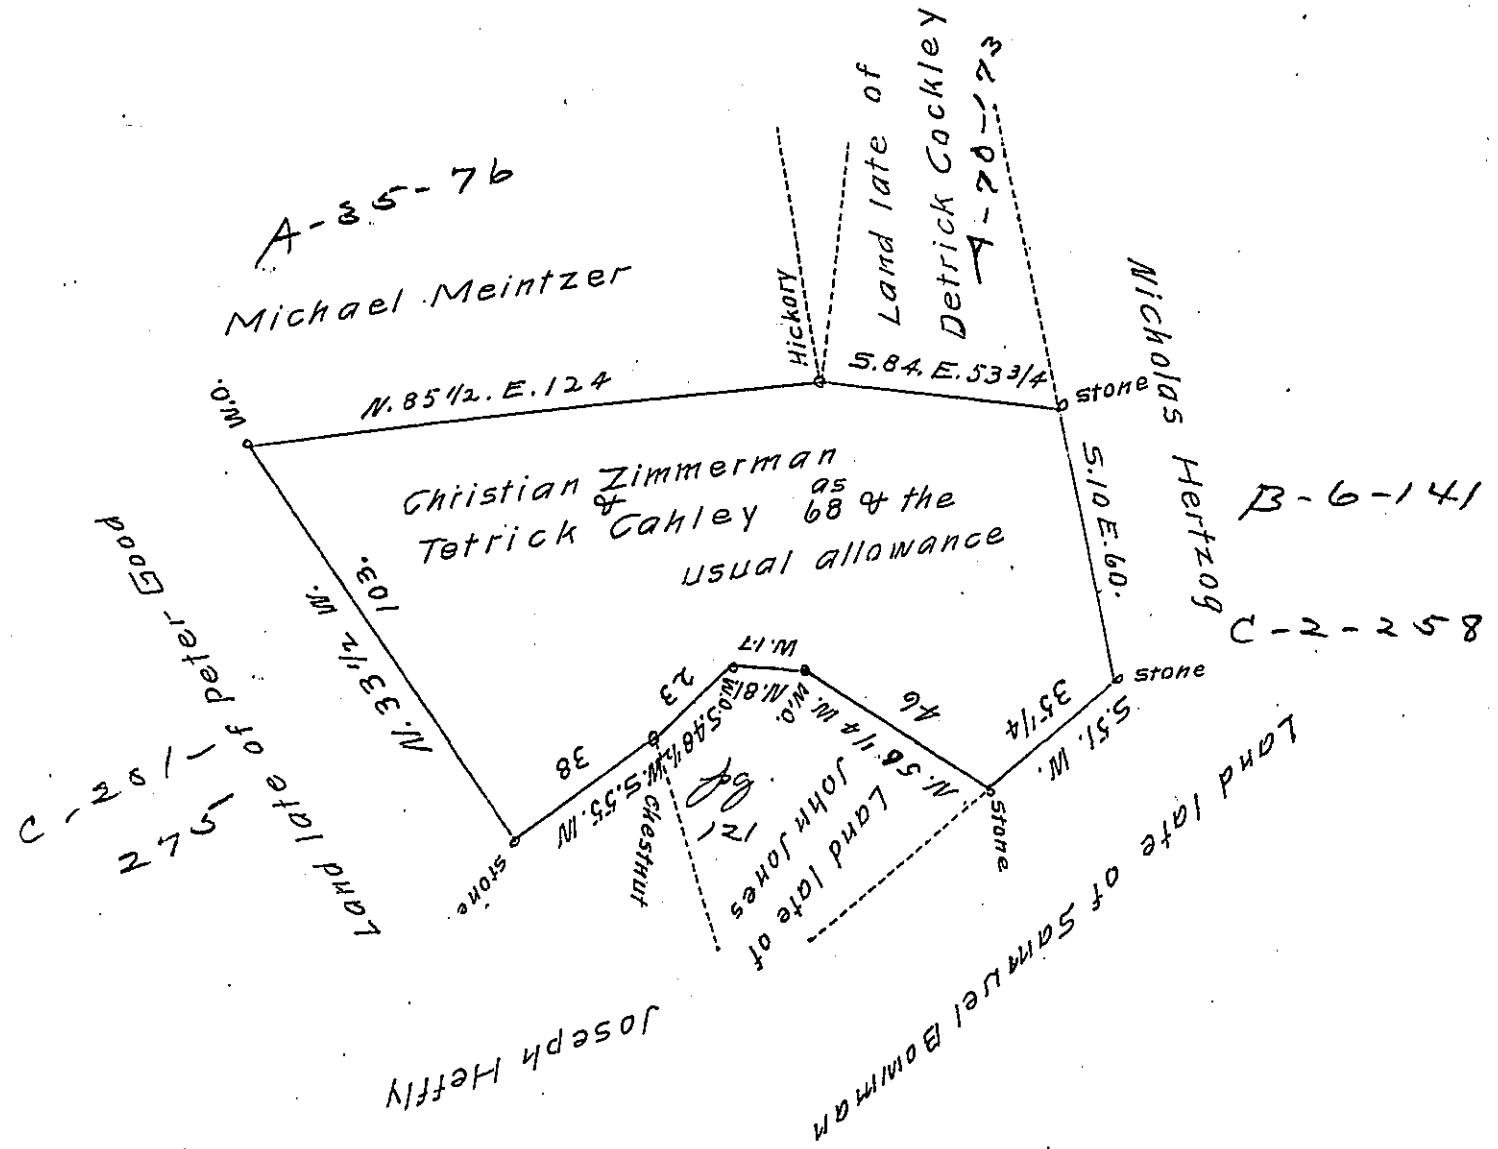

A Draught of a Tract of Land Situate in Cocalico Township in the
County of Lancaster Containing Sixty eight acres and the usual all-
owance of six $\frac{1}{2}$ Cent for roads, by Warrant dated the 18th of May
A.D. 1750 Granted unto Christian Zimmerman and Tefrick Cokley,
Taken from Henry Reams field notes remaining in my Office
August the 29th. A.D. 1810.

Jacob Hibshman D.S.

To Andrew Porter Esq^E }
Surveyor General }

*IN TESTIMONY that the above is a copy of the original remaining on file in
the Department of Internal Affairs of Pennsylvania, made
conformably to an Act of Assembly approved the 16th day of
February, 1833, I have hereunto set my Hand and caused
the Seal of said Department to be affixed at Harrisburg,
this..... 10th..... day of..... Oct..... 1907*

Henry Handel
Secretary of Internal Affairs.