


FORM NO 1.

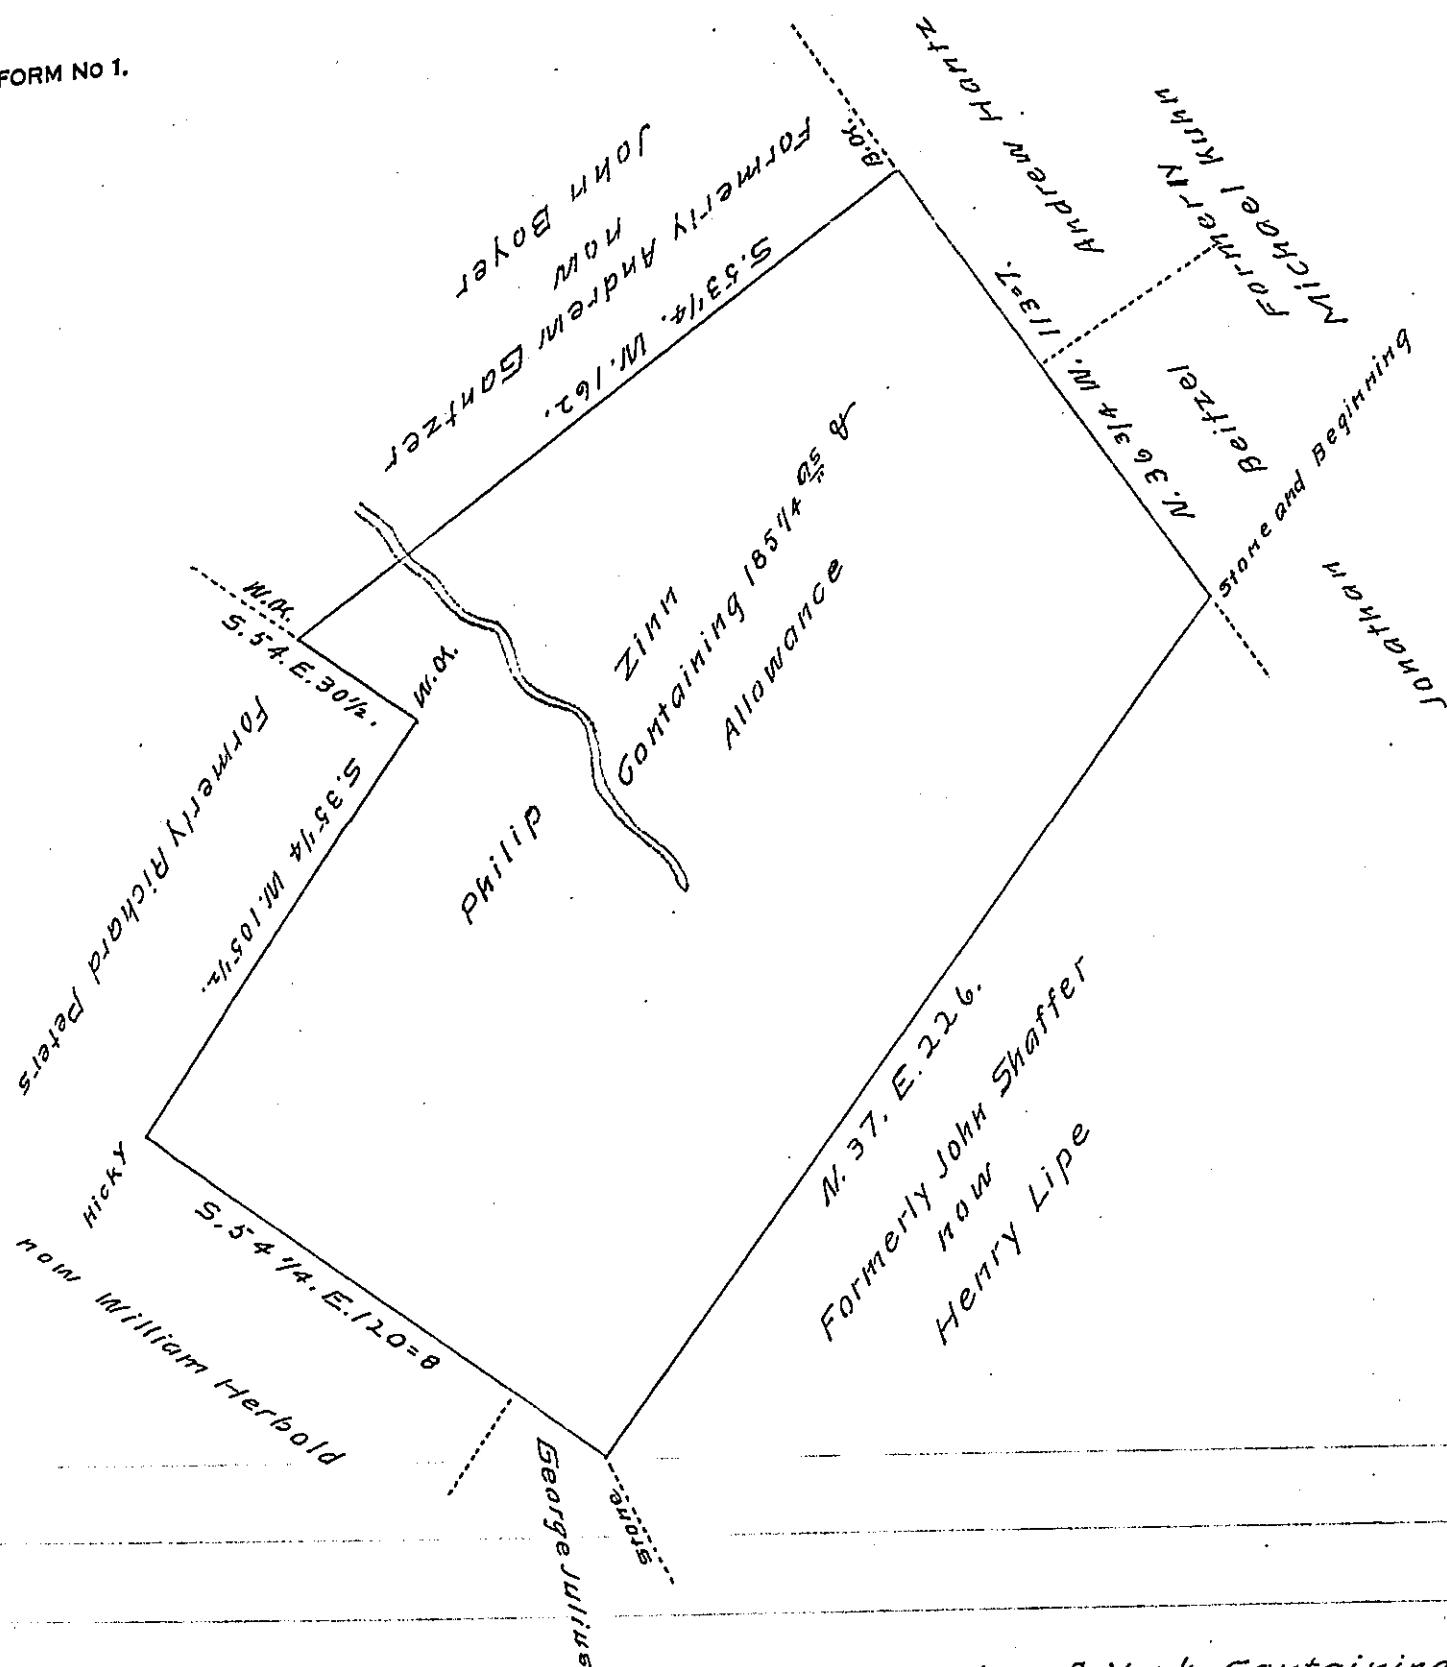

Situate in Dover Township in the County of York, Containing as above set forth 185 1/4 Acres and allowance, Originally surveyed by Charles Lukens late D.S. for Philip Jacob Zinn. In pursuance of a Warrant for 200 ⁹⁵ Granted to Philip Zinn bearing date the 13th day of October 1766 Resurveyed by the old lines the 11th day of December Anno Domini 1809. at the request of John Beitzel & Nicholas Zinn Executors of the last will and Testament of the said Philip Jacob Zinn and at their request I am desired to make Return of the Draught.

To Andrew Porter Esq^r per Jacob Spangler D.S.
 Surveyor General Lancaster Pa^a

IN TESTIMONY that the above is a copy of the original remaining on file in the Department of Internal Affairs of Pennsylvania, made conformably to an Act of Assembly approved the 16th day of February, 1833, I have hereunto set my Hand and caused the Seal of said Department to be affixed at Harrisburg, this 11th day of Nov. 1907

Henry Hower
 Secretary of Internal Affairs.