


FORM NO. 1.

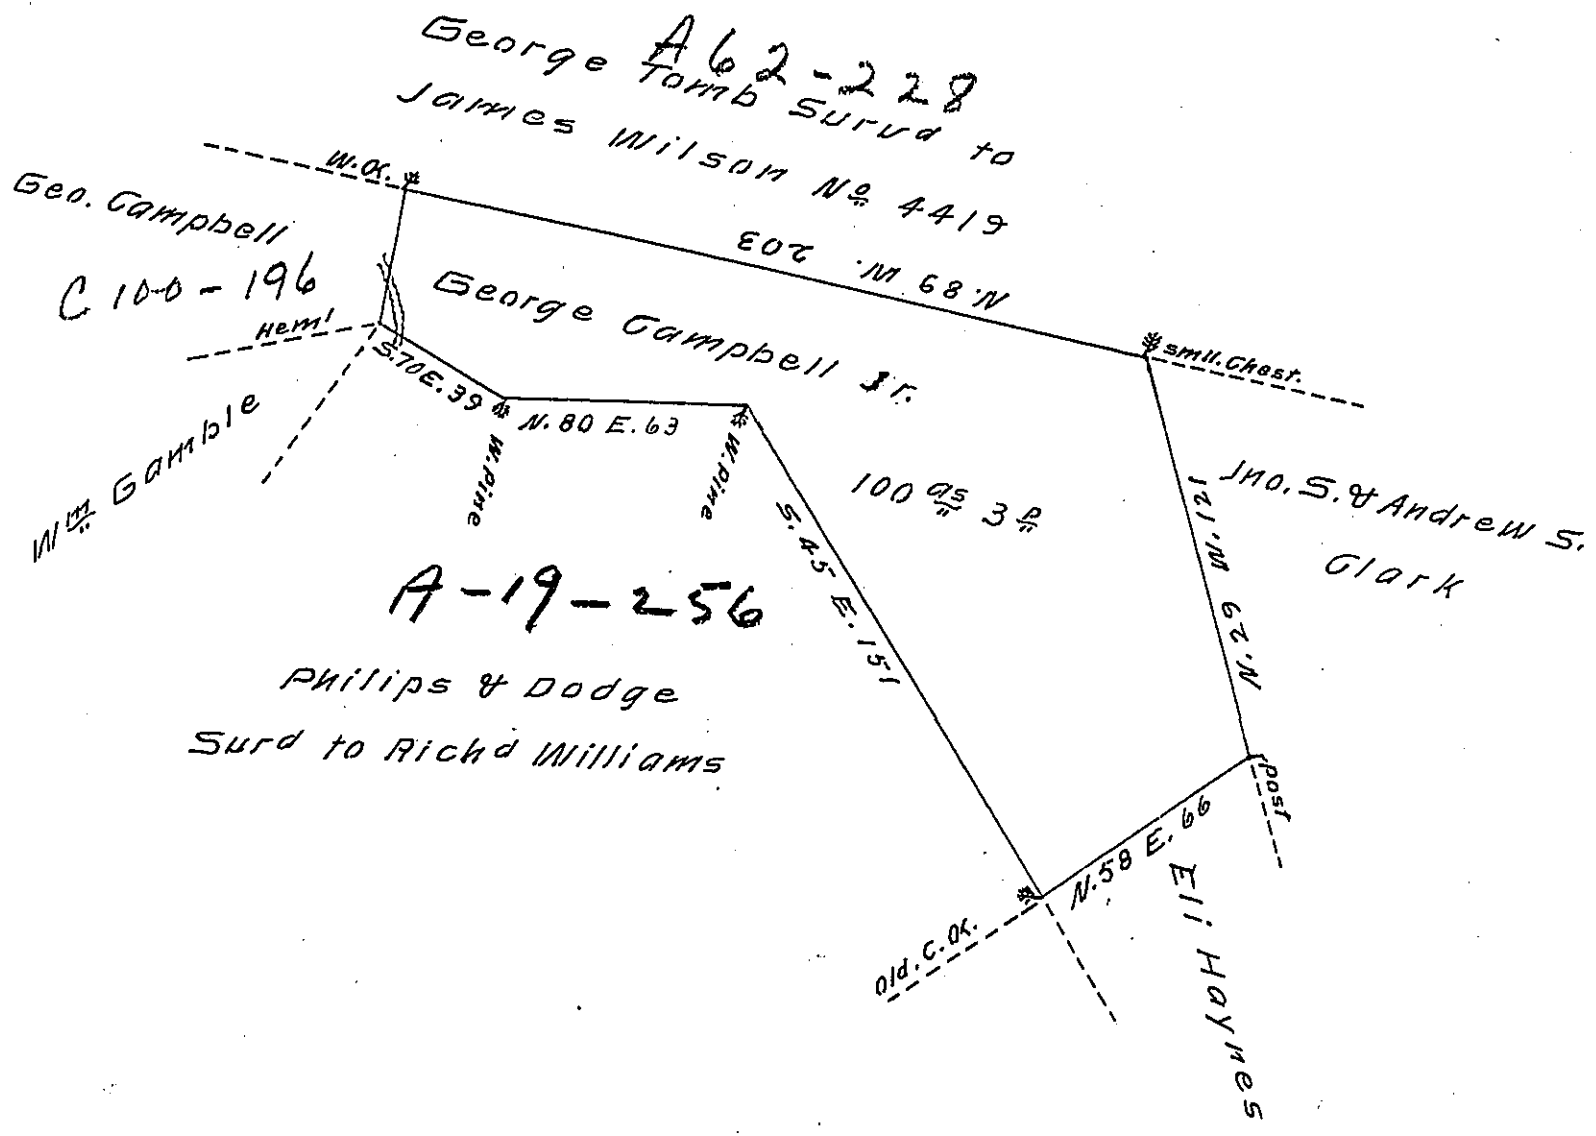

*Situate in Brown Township Lycoming County Surveyed to
George Campbell Junr on the 23^d day of October 1856 in
pursuance of his Warrant for 100 acres bearing date the
6th day of March 1854 containing One hundred acres and
three perches with allowance of Six per Cent for Roads &c*

*A. H. McHenry Co. Sur-
for Lycoming Co.*

To J. Porter Bramley Esqr.

*IN TESTIMONY that the above is a copy of the original remaining on file in
the Department of Internal Affairs of Pennsylvania, made
conformably to an Act of Assembly approved the 16th day of
February 1833, I have hereunto set my hand and caused
the Seal of said Department to be affixed at Harrisburg,
this 6th day of December 1907*

*Henry Howell
Secretary of Internal Affairs.*